



Addendum No.: 01

Date Of Addendum: 04/25/2017

CT DAS • Construction Services • Process Management and Procurement Unit

**Chimney Repairs
39 Woodland Street
Hartford, CT
BI – 2B – 399**

Original Bid Due Date / Time:

May 3, 2017

1:00 PM

TO: Prospective Bid Proposers:

This Addendum forms part of the "Contract Documents" and modifies or clarifies the original "Contract Documents" for this Project dated 3/20/2017. Prospective Bid Proposers shall acknowledge receipt of the total number the Addenda issued for this Project on the space provided on Section 00 41 00 Bid Proposal Form.

Failure to acknowledge receipt of the total number the Addenda issued for this Project on the space provided on Section 00 41 00 Bid Proposal Form shall subject Bid Proposers to disqualification.

The following clarifications are applicable to drawings and specifications for the project referenced above.

Item 1:

1. Pre-Bid Conference Attendance Log, dated 4/19/2017.

Item 2:

1. The Following Roof Plan Drawing is being issued for Reference Only
 - a. As-Built Roof Plan, dated 8/23/96, prepared by James Vance & Associates

All questions must be in writing (not phone or e-mail) and must be forwarded to the consulting Architect/Engineer (Ray Giolitto, AIA; Northeast Collaborative Architects LLC; Email: rgiolitto@ncarchitects.com) with copies sent to the DAS Project Manager (Richard Terrell; FAX Number: 1.959.200.4782; Email: richard.terrell@ct.gov).

End of Addendum Number 01

Mellahee Walton, Associate Fiscal Administrative Officer
DAS Construction Services
Office of Legal Affairs, Policy and Procurement
450 Columbus Blvd., Suite 1302
Hartford, CT 06103



Bid Phase Meeting Attendance Log

Page 1 of 2

DAS Project No.:	BI.2B.399	Meeting Purpose:
Date:	Wed, April 19 th , 2017	<input checked="" type="checkbox"/> Pre-Bid Meeting
Meeting Start Time:	9:30 am	<input type="checkbox"/> Post Bid Review Meeting
Meeting Location:	39 Woodland Street, Hartford, CT	<input type="checkbox"/> Other:

Name:	Richard Terrell, RA	Title:	DAS Architect
Company/Department:	DAS FACILITIES MANAGEMENT DIVISION	E-mail:	richard.terrell@ct.gov
Street:	450 Columbus Boulevard, Suite 1403	Phone:	860.713.5717
City/State/Zip	Hartford, CT 06103	FAX:	1.959.200.4782

Name:	Darrell Bosworth	Title:	
Company/Department:	Triple G Scaffold	E-mail:	dbosworth@triplegscaffold.com
Street:	1265 John Fitch Blvd	Phone:	(413) 563-1778
City/State/Zip	South Windsor, CT	FAX:	

Name:	Samuel R. Nadeau	Title:	Project Engineer
Company/Department:	Structural	E-mail:	S.Nadeau@Structural.net
Street:	1755 Highland Ave.	Phone:	203-887-3998
City/State/Zip	Cheshire, CT 06410	FAX:	

Name:	PETER GAVRILLAN	Title:	VP
Company/Department:	GESCO, INC	E-mail:	GESCO@CHARTER.NET
Street:	29 FULLER RD	Phone:	860-379-7166
City/State/Zip	PLEASANT VALLEY CT	FAX:	860-379-7166

Name:	Joe Macaro	Title:	Property Manager
Company/Department:	ORC Property Management	E-mail:	JMacaro@owens-services.com
Street:	61 Woodland St	Phone:	860-250-8668
City/State/Zip	Hartford, CT	FAX:	

Name:	Samantha Owens	Title:	General Contractor
Company/Department:	Heatzone Tech	E-mail:	Sam.deansstave@gmail.com
Street:	100 West Main St	Phone:	860-621-5311
City/State/Zip	Plainville, CT 06479	FAX:	



Bid Phase Meeting Attendance Log

DAS Project No.:	BI:2B.399	Meeting Purpose:
Date:	Wed, April 19 th , 2017	<input checked="" type="checkbox"/> Pre-Bid Meeting
Meeting Start Time:	9:30 am	<input type="checkbox"/> Post Bid Review Meeting
Meeting Location:	39 Woodland Street, Hartford, CT	<input type="checkbox"/> Other:

Name:	MARK AUDIERI	Title:	PROJECT MANAGER
Company/Department:	KRONENBERGER & SONS, INC	E-mail:	MarkA@Kronenberger.com
Street:	175 INDUSTRIAL PARK DRIVE	Phone:	(860) 894-1170
City/State/Zip:	MIDDLETOWN CT 06457	FAX:	



Name:	MARK BOTTA	Title:	SALES REP
Company/Department:	SAFWAY SCAFFOLD	E-mail:	MARK.BOTTA@SAFWAY.COM
Street:	188 BRADLOW ST	Phone:	203-503-3188
City/State/Zip:	AUSUW HAVEN, CT	FAX:	

Name:	Ray Giolitto	Title:	Principal
Company/Department:	NCA	E-mail:	RGIOKITTO@NCAARCHITECTS.COM
Street:	500 Plaza Middlerex	Phone:	860-344-9332
City/State/Zip:	Middletown, CT 06457	FAX:	

Name:		Title:	
Company/Department:		E-mail:	
Street:		Phone:	
City/State/Zip:		FAX:	

Name:		Title:	
Company/Department:		E-mail:	
Street:		Phone:	
City/State/Zip:		FAX:	

Name:		Title:	
Company/Department:		E-mail:	
Street:		Phone:	
City/State/Zip:		FAX:	

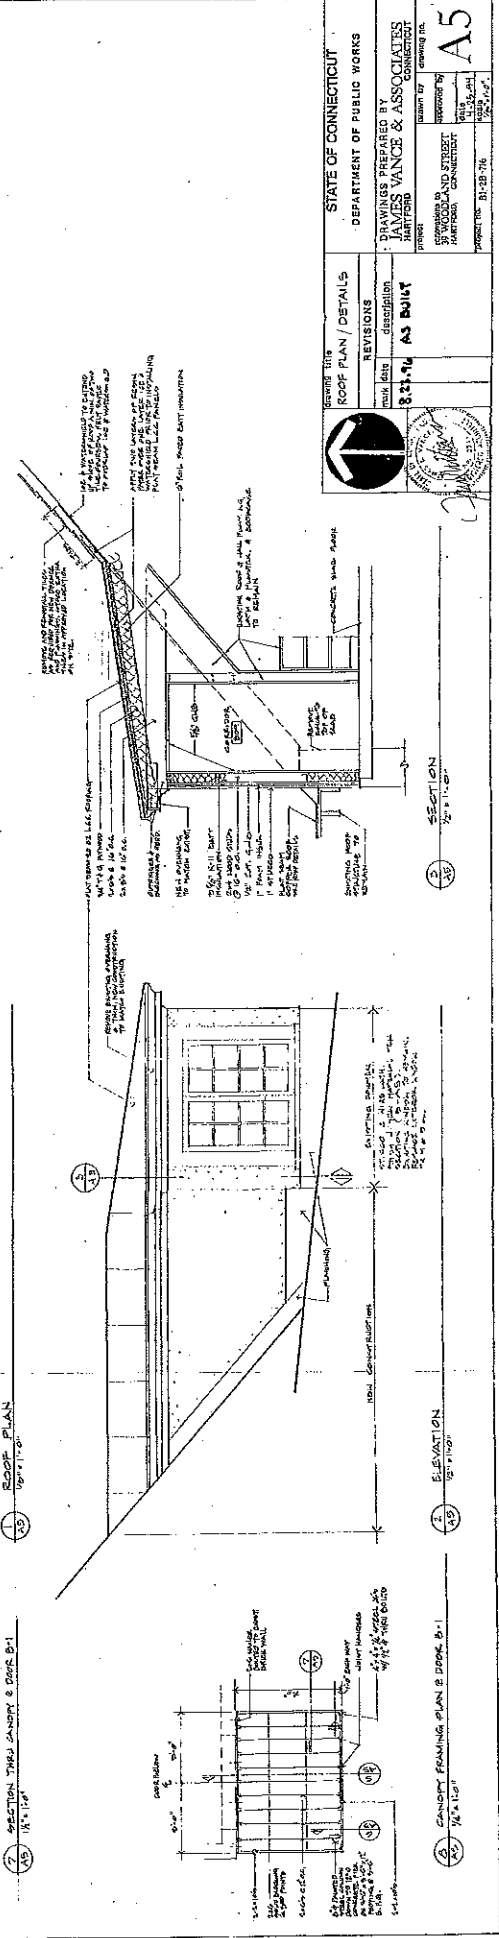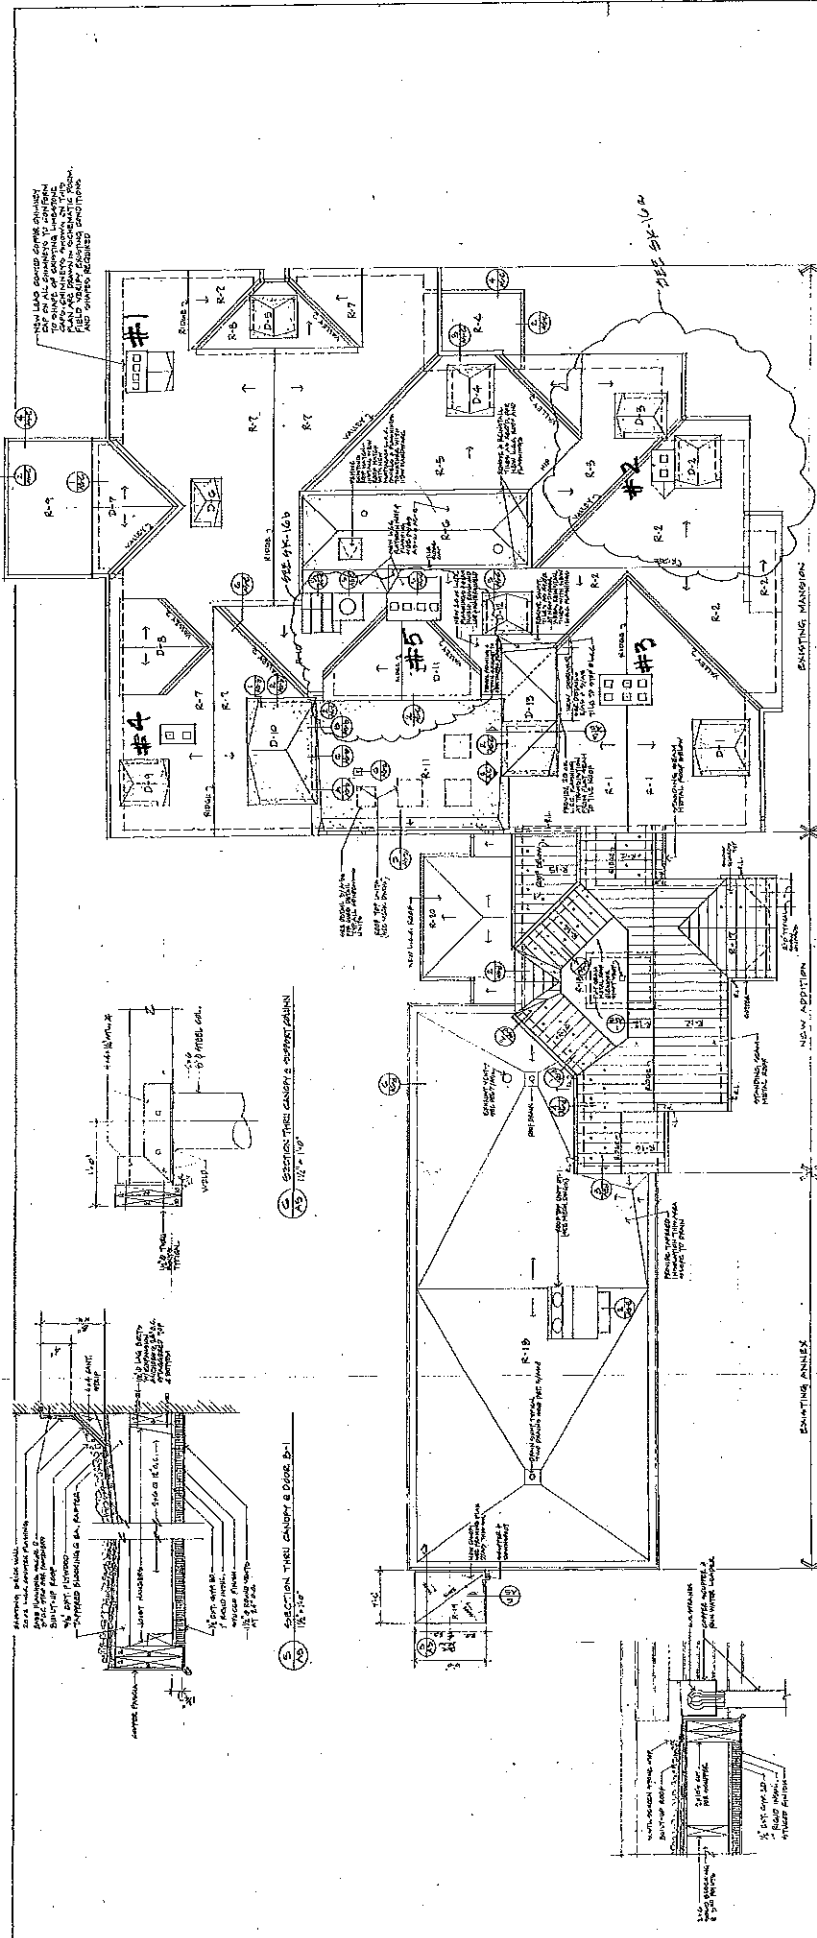

STATE OF CONNECTICUT		DESIGNED BY	DEPARTMENT OF PUBLIC WORKS
DRAWINGS REVIEWED BY		DATE	PROJECT NO.
JAMES VANCE & ASSOCIATES		8-21-76	RI-28-76
HARTFORD, CONNECTICUT		PROJECT	BY
PROJECT NO. RI-28-76		DATE	BY
DRAWING NO. A5		DATE	BY

REVISIONS

NO. DATE DESCRIPTION

1 8-21-76 A5 Built

2 8-21-76 A5 Built

