


REVISIONS

NUMBER	DATE	DESCRIPTION


HARRISON J. KAISER HALL

SAND & REFINISH SPORTS FLOOR AT DETRICK GYMNASIUM

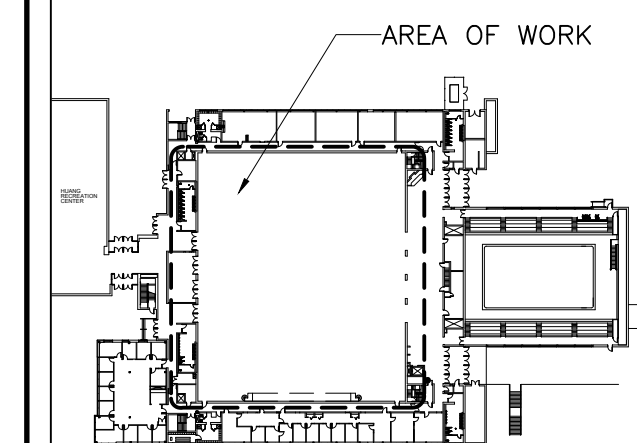

FIRST FLOOR

KEY PLAN
NOT TO SCALE

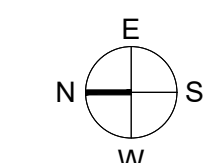


CCSU PROJECT No.:	07-130
DCS PROJECT No.:	N.A.
DRAWN BY:	T.L.L.
DATE:	02/12/20
CAD FILE:	P:\...--.DWG

EXISTING GAME LINE LAYOUT FLOOR PLAN

BUILDING No.: DRAWING No.:

07 **A-1**

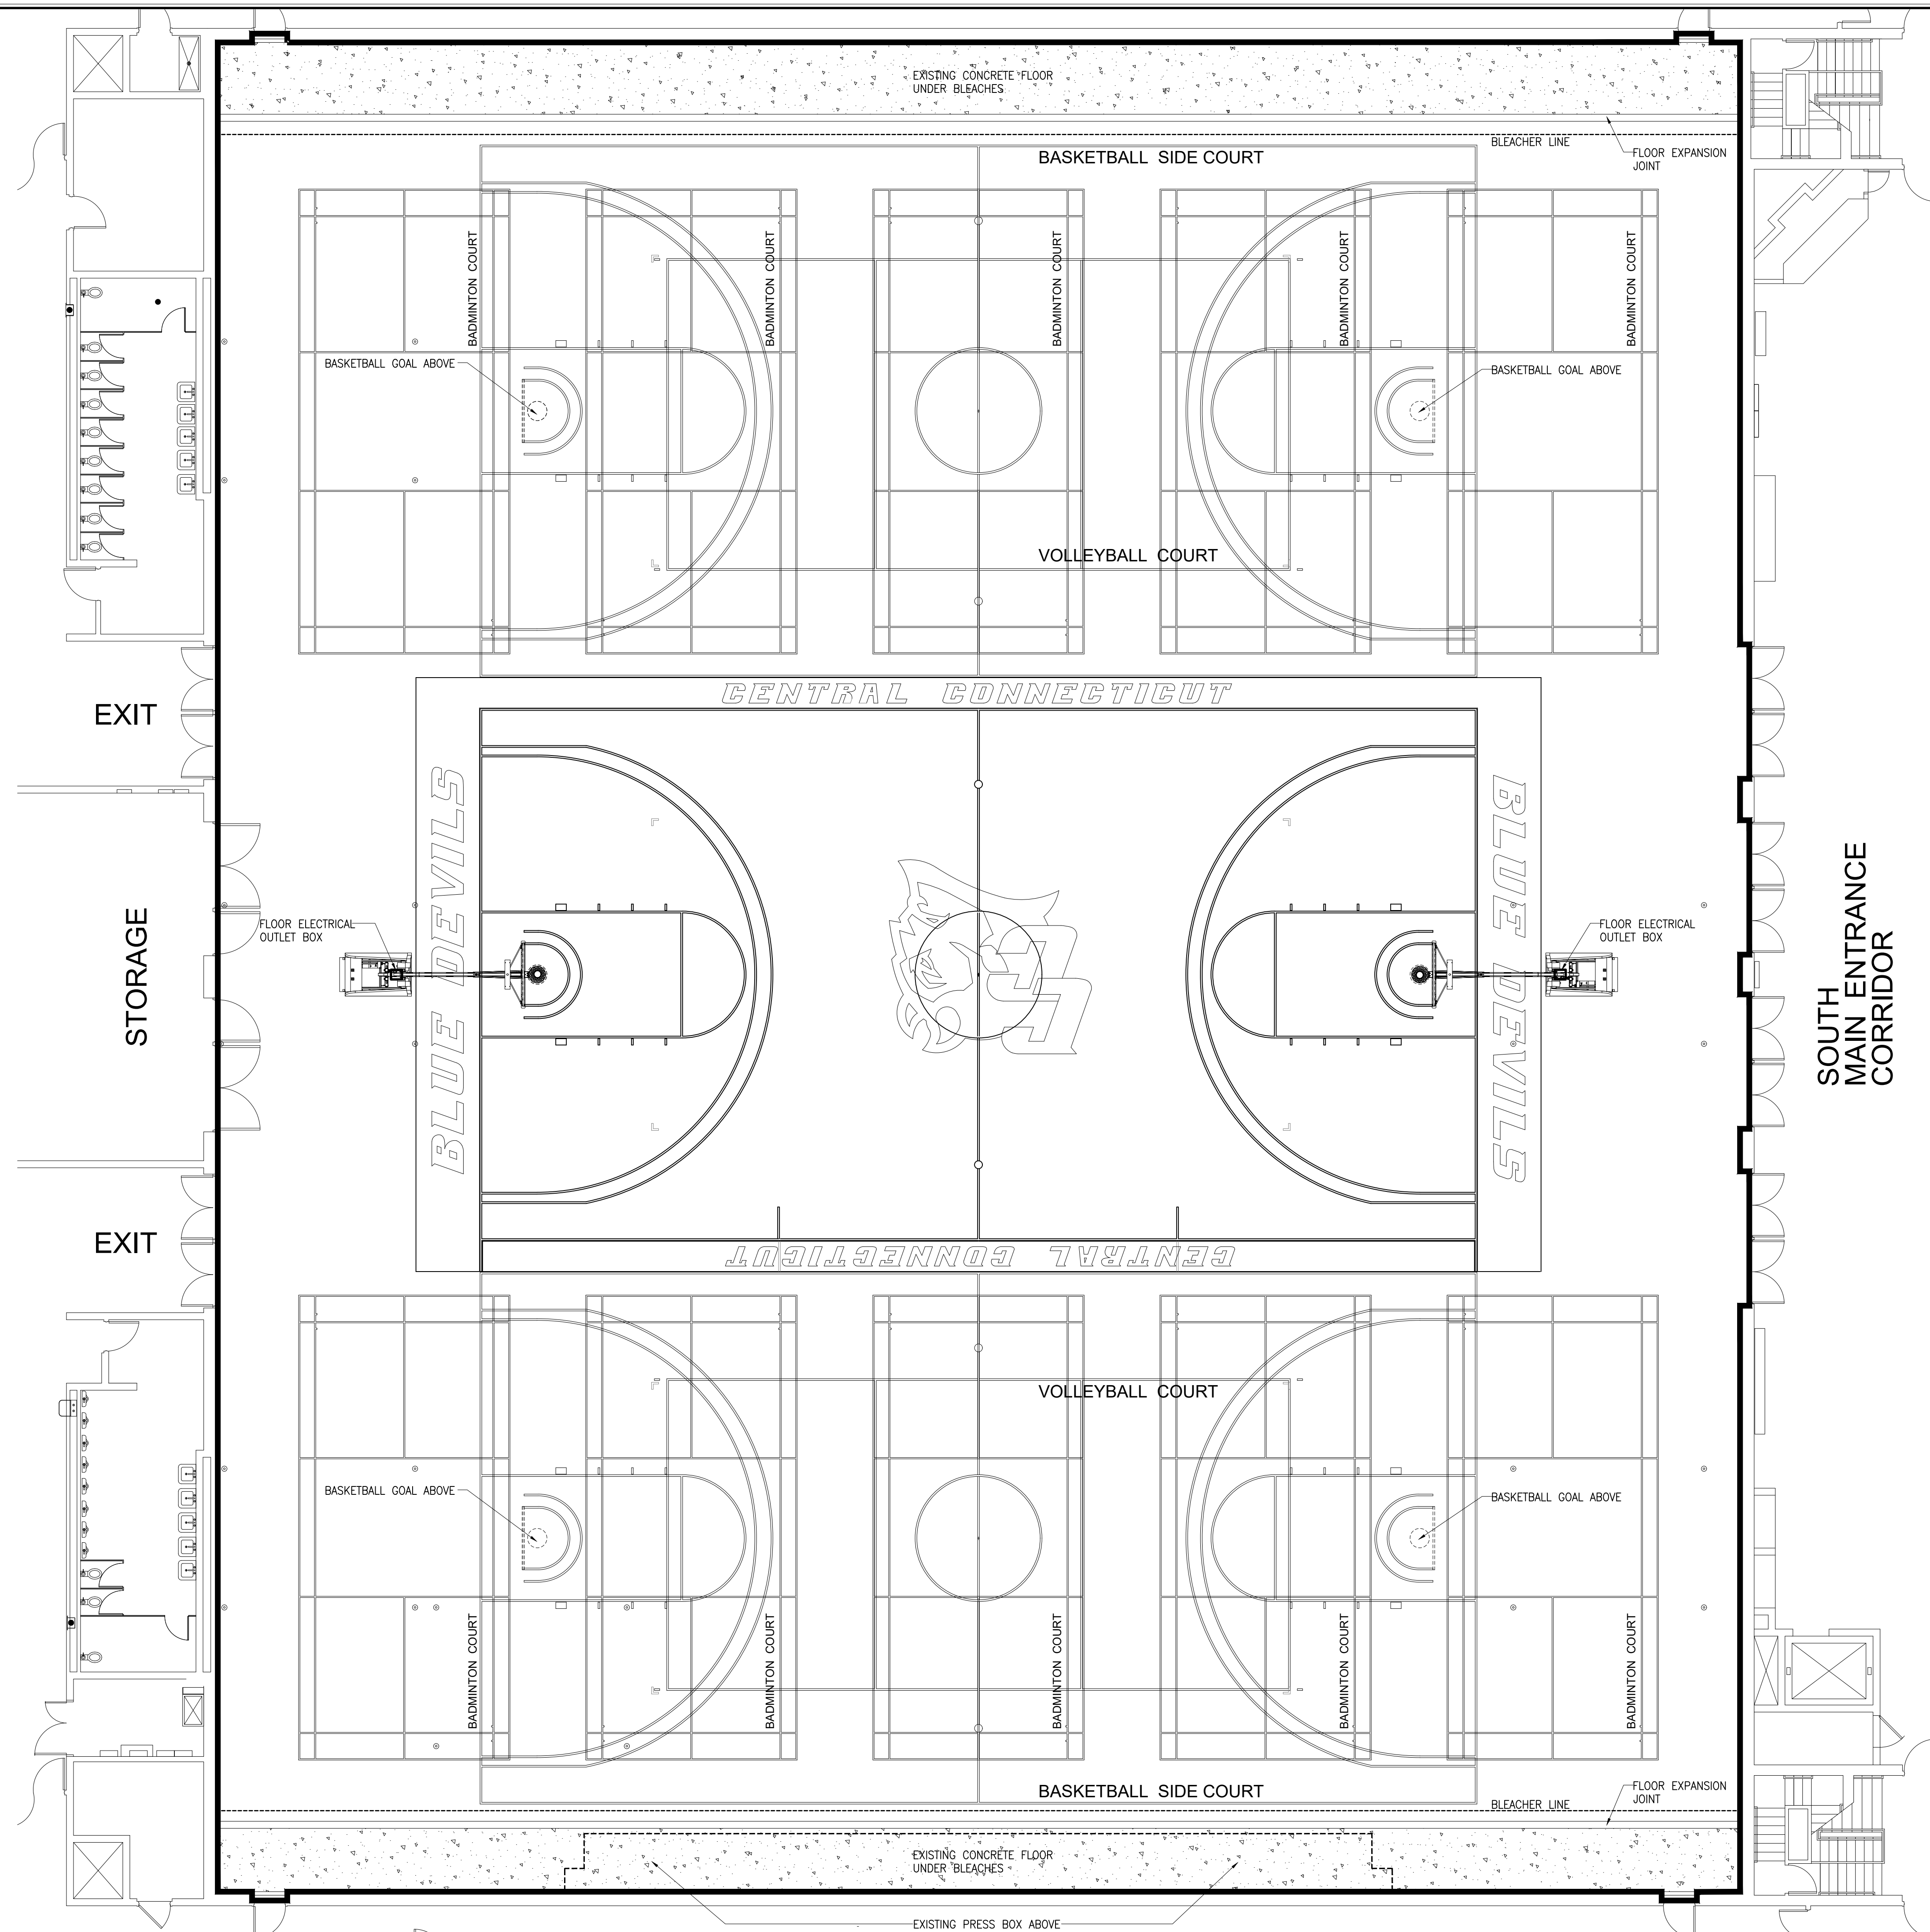

NOTE:
THIS DRAWING IS FOR REFERENCE ONLY. CONSULT NCAA REGULATIONS FOR ACTUAL GAME LINE LAYOUT.