



ADDENDUM NO.: 1

DATE OF ADDENDUM: 02/28/2013

**New Entry Control Point
Camp Hartell, Windsor Locks, CT
BI – Q – 657**

Original Bid Due Date / Time: 03/06/2013 1:00 pm

Revised Bid Due Date / Time: N/A

Previous Addendums: N/A

TO: Prospective Bid Proposers:

This Addendum forms part of the "Contract Documents" and modifies or clarifies the original "Contract Documents" for this Project dated December 14, 2012. Prospective Bid Proposers shall acknowledge receipt of the total number the Addenda issued for this Project on the space provided on Section 00 41 00 Bid Proposal Form. Failure to do may subject Bid Proposers to disqualification.

The following clarifications are applicable to drawings and specifications for the project referenced above.

Item 1

- Q. Will temporary construction fence be required around the contract limit lines during construction?
- A. Campus perimeter fencing must be re-established and secured at the end of each day. Temporary fencing is not required inside of the perimeter fencing. If the Contractor wishes to install temporary fencing (at his own expense) for either the identification or protection of his work area the location of the fencing shall be coordinated with Military Department.

Item 2

- Q. Can the existing road to be demolished be reclaimed and re-used as processed gravel for construction of the new road?
- A. Roadway subbase and base material must conform to Section 321216, 2.01 A and b respectively.

Item 3

- Q. The details on the guard shack show 4 downspouts and the site drawings show picking up in only 2 locations (q each side), please confirm 4 downspouts or 2 and if 4 will they all be picked up underground?
- A. There are downspouts at the four corners. Please refer to SKC-1 showing the underground pipe layout.

Item 4

- Q. The pavement detail 6 on sheet C6.0 shows 2" binder and 2 ½" topcourse. If the intention is to have 4 ½" total thickness for structural integrity, we suggest that the course thickness be switch to 2 ½" binder and 2" topcourse.
- A. Yes, Detail 6 on Sheet C6.0 should show 2" of Class 2 bituminous concrete over 2 ½" of Class 1 bituminous concrete.



ADDENDUM NO.: 1

DATE OF ADDENDUM: 02/27/2013

Item 5

Q. On Drawing C4.0 there are three separate 2-3" conduit runs with pull boxes on each end. Are these runs to be concrete encased?

A. Yes.

Item 6

Q. What level of ballistic glass is required?

A. The minimum required ballistic rating shall be UL 752 Level 3.

Item 7

Q. Is there a basis of design for the aluminum windows?

A. No. The glazing and window frames shall be provided as an approved system with the same ballistic rating. The contractor shall coordinate with manufacturer to ensure a complete system.

Item 8

Q. Please clarify if the CMU brand noted as smooth face (1 CR) is to be a ground face block or normal block.

A. Smooth face CMU (1 CR) as noted on Sheet A2-1 is equivalent to the decorative ground-face CMU in the Masonry Specifications.

Item 9

Q. Sheet C2.0 refers to granite curbing around islands near guard shack and overhang support pier island. Sheet S-1 and S-3 show us pouring exterior walks and slabs with monolithically poured haunches as curb. Please clarify which we are supposed to provide.

A. All curb south of the lift arm gates is to be granite as shown on C2.0.

Item 10

Q. Sheet C2.0 refers to granite curbing around islands near guard shack and overhang support pier island. Sheet S-1 and S-3 show us pouring exterior walks and slabs with monolithically poured haunches as curb. Please clarify which we are supposed to provide.

A. All curb south of the lift arm gates is to be granite as shown on C2.0.

Item 11

Q. Who will provide the transformer, the contractor or the utility company?

A. The transformer will be provided by the utility company.

Item 12

On Drawing C6.0 detail 4, change Generator Pad to Transformer Pad. Size of pad to be 6' x 8'. The Generator Pad shall be constructed per the detail on Drawing E-1.

Connecticut



Department of
Construction Services

6030

BID ADDENDUM

Page 3 of 3

ADDENDUM NO.: 1

DATE OF ADDENDUM: 02/27/2013

Item 13


A list of the Attendees at the Pre-Bid walk through is attached.


All questions must be in writing (not phone or e-mail) and must be forwarded to the consulting Engineer Mr. Robert Newton, P.E. – (860)633-1068 with copies sent to the CT DCS Project Manager Mr. Peter B. McClure, PE – (860)713-7261.

End of Addendum Number One

A handwritten signature in cursive script that reads "Mellanee Walton".

Mellanee Walton, Associate Fiscal Administrative Officer
Department of Administrative Services
On Behalf of the Department of Construction Services

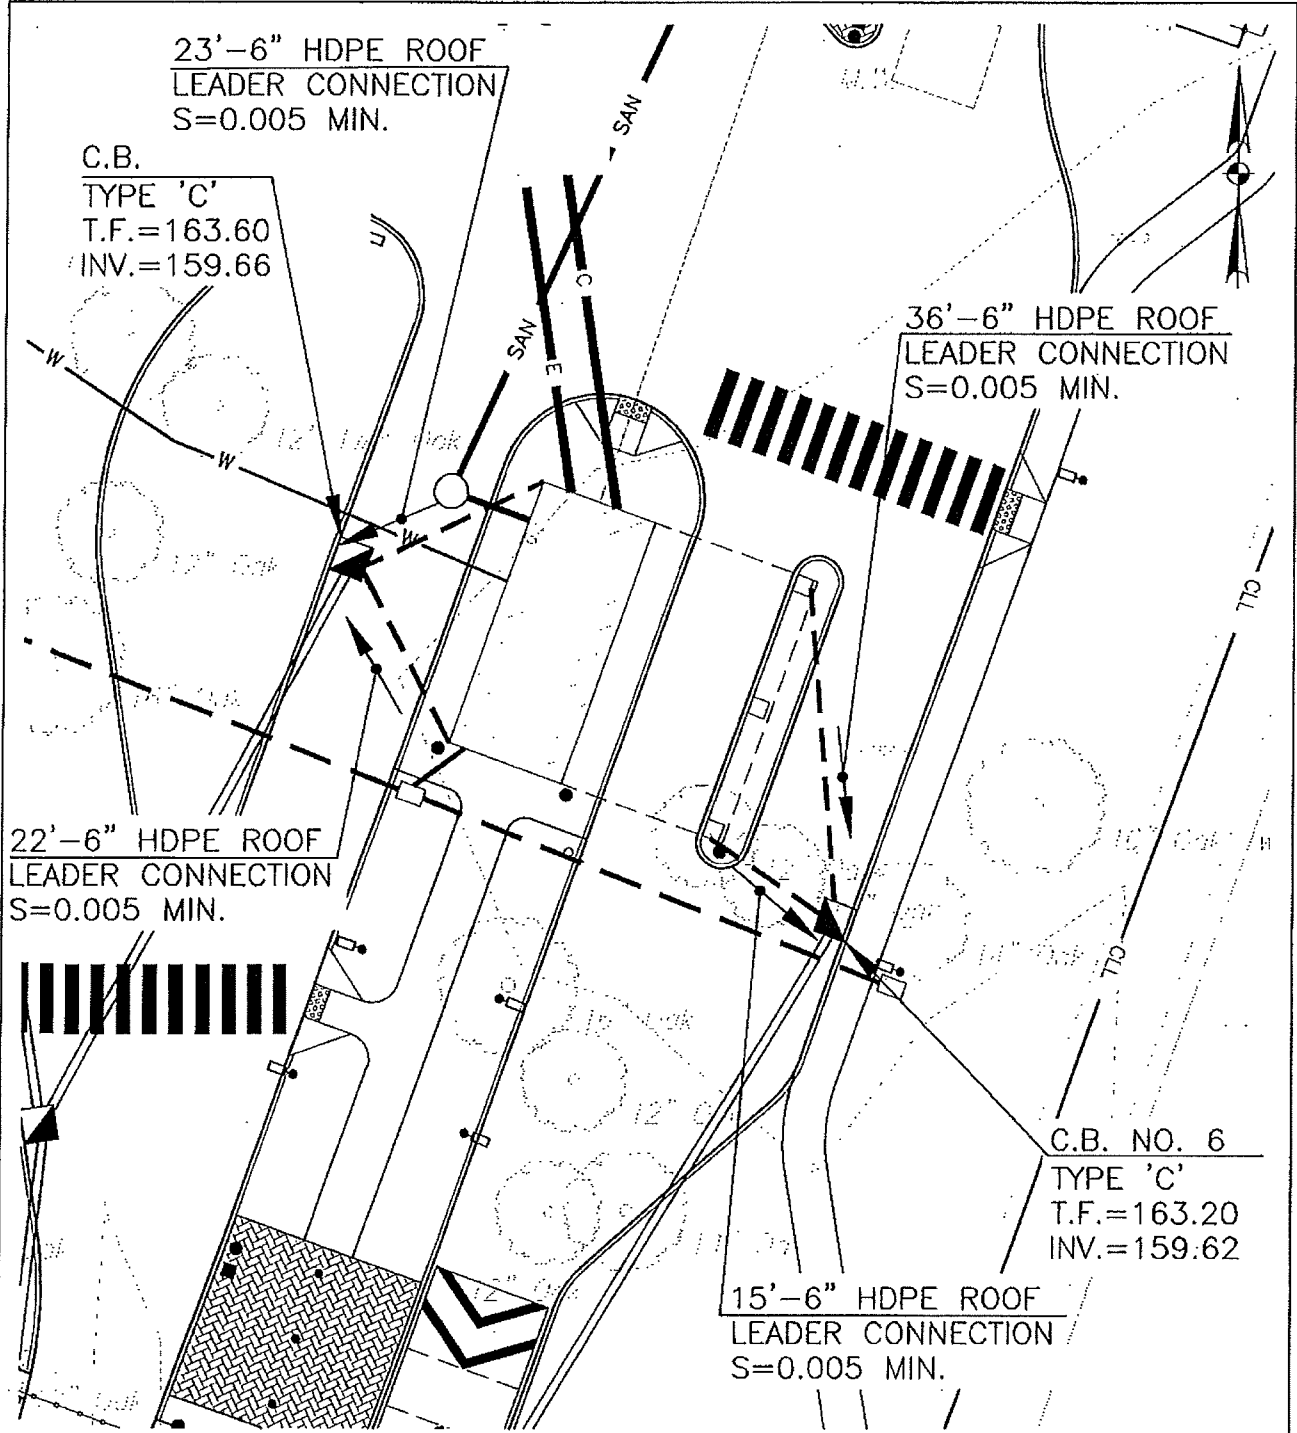

DRAWING TITLE			ADDENDUM #1 ROOF DOWNSPOUT CONNECTIONS		
PROJECT TITLE			 benesch engineers · scientists · planners	DRAWN BY	
NEW ENTRY CONTROL POINT CAMP HARTELL Windsor locks, Connecticut State Project. No. BI-Q-657				RMR	
PROJECT NO.			DATE		SHEET NO.
12-358			02/26/13		
SCALE			REFERENCE		SKC-1
1"=20'			C3.0		
PROJECT NO.			90 National Drive • Glastonbury, Connecticut 06033 Phone: (860) 633-8341 • Fax: (860) 633-1068		

CTDCS Project No.: BI-Q-657
 Date: Wednesday, February 20, 2013
 Meeting Start Time: 10:00 AM
 Meeting Location: 580 North Street, Windsor Locks, CT
 Meeting Purpose: Pre-Bid Meeting
 Post Bid Review Meeting
 Other:

Name: ROB NEWTON	Title: PROJECT MANAGER
Company/Department: BENESCH	E-mail: rnewton@benesch.com
Street: 90 NATIONAL DR	Phone: 860-633-8841
City/State/Zip: GLASTONBURY, CT 06033	FAX: 860-633-1068

Name: BOB DWYER	Title: MANAGER
Company/Department: CURTAL ENTERPRISES	E-mail: Bob@CurtalEnterprises.com
Street: 105 INDUSTRIAL PK RD.	Phone: 860-871-2839
City/State/Zip: VERNON, CT 06066	FAX: 860-871-3058

Name: Geoffrey Varra	Title: Estimator
Company/Department: Holzer Construction	E-mail: Estimating@holzerelectric.com
Street: 596 John Street	Phone: 203-735-4204
City/State/Zip: Bridgeport, CT 06604	FAX: 203-768-3425

Name: Christopher Besin	Title: Project Mgr
Company/Department: LaRos-Building Group / LaRos Electric Group	E-mail: hlongyel@larosabg.com
Street: 153 Research Parkway	Phone: 203.235.1770
City/State/Zip: Meriden CT 06450	FAX: 203.630.1998

Name: ROSS PEPIN	Title: ESTIMATOR
Company/Department: SARAZIN GENERAL CONTRACTORS	E-mail: rpepin@sarazin.com
Street: 6 COMMERCE DRIVE	Phone: 860-456-4576
City/State/Zip: NORTH WINDHAM, CT	FAX: 860-456-5957

Name: MICHAEL DIAS	Title: Project Mgr.
Company/Department: MATHER CORPORATION	E-mail: mikedias@mathercorp.com
Street: 21 WEST DUDLEY TOWN ROAD	Phone: 860-242-0743
City/State/Zip: Bloomfield CT 06002	FAX: 860-242-1493

CTDCS Project No.: BI-Q-657
 Date: Wednesday, February 20, 2013
 Meeting Start Time: 10:00 AM
 Meeting Location: 580 North Street, Windsor Locks, CT

Name: JACOB GAVENDO	Title: ESTIMATOR
Company/Department: NUTMEG COMPANIES	E-mail: BIDS@NUTMEGCOMPANIES.COM
Street: 51 NEW LONDON TURNPIKE	Phone: 860-923-1780
City/State/Zip: NORWICH, CT 06360	FAX: 860-885-1421

Name: ROEL LEGASPI	Title: ESTIMATOR
Company/Department: NOSAL BUILDERS, INC.	E-mail: ROEL@NOSALBUILDERS.COM
Street: 51 OZICK DR. SUITE 100	Phone: 860-349-5674
City/State/Zip: DURHAM, CT 06422	FAX: 860-349-5675

Name: G. SCOTT DONOVAN	Title: ESTIMATOR
Company/Department: G. DONOVAN ASSOCIATES, INC.	E-mail: SCOTT@GDONOVAN.COM
Street: 637 ROUTE 32	Phone: 860.642.0700 (30)
City/State/Zip: NO. FRANKLIN, CT 06254	FAX: 860.642.7444 or 9969

Name: Brian Spazzarini	Title: Field Engineer
Company/Department: Spazzarini Construction Co	E-mail: bspazzarini@spazzarini.com
Street: 38 Post Office Rd	Phone: 860-745-5683
City/State/Zip: Enfield CT 06082	FAX: 860-745-9024

Name: YVES LEBEL	Title: ESTIMATOR / PM
Company/Department: GARSAN CONST.	E-mail: yveslebel@sbglobal.net
Street: 1120 S. BROAD ST.	Phone: 860-601-2809
City/State/Zip: WALLINGFORD, CT 06492	FAX: 203-294-0841

Name: Butch James	Title: V. President
Company/Department: Power Service	E-mail: HJCI@Aol.com
Street: 934 HEMRON AVE Glastonbury CT	Phone: 860 983-5258
City/State/Zip: 06033	FAX: 860 528-1749

CTDCS Project No.: BI-Q-657
 Date: Wednesday, February 20, 2013
 Meeting Start Time: 10:00 AM
 Meeting Location: 580 North Street, Windsor Locks, CT

Name: MIKE FLAHERTY	Title: SENIOR ESTIMATOR
Company/Department: RICHARDS CORPORATION	E-mail: mflaherty@richardscorp.com
Street: 72 N. HARTINGTON AVE	Phone: 860 583 9209
City/State/Zip: TERRYVILLE, CT 06786	FAX: 860 582 5202

Name: Rob Matesek	Title: Project Manager
Company/Department: MIDSTATE SITE DEV	E-mail: rmatesek@msdct.com
Street: 75 West Dudley town rd	Phone: 860 242 1283
City/State/Zip: Blainfield CT 06002	FAX: 860 242 1298

Name: Steve Grober	Title: VP
Company/Department: Grober Const. Inc	E-mail: Steve@groberconstructioninc.com
Street: 1 Nutmeg Dr	Phone: 860-875-6684
City/State/Zip: Ellington CT	FAX:

Name: Peter McClure	Title: PROJECT MANAGER
Company/Department: DEPART OF CONST. SERVICES	E-mail: Peter.McClure@CT.GOV
Street: 165 CAPITAL AVE	Phone: (860) 713-5715
City/State/Zip: HARTFORD, CT	FAX: (860) 713-7261

Name: Max Benjamin Neuman	Title: Military
Company/Department: STARNOS - FMO	E-mail:
Street: 360 Broad st	Phone:
City/State/Zip: Hartford CT	FAX:

Name: Ervin Caminero	Title: Military
Company/Department: Mil Department	E-mail:
Street: 360 Broad St	Phone:
City/State/Zip: Hartford CT	FAX:

CTDCS Project No.: BI-Q-657
 Date: Wednesday, February 20, 2013
 Meeting Start Time: 10:00 AM
 Meeting Location: 580 North Street, Windsor Locks, CT
 Meeting Purpose: Pre-Bid Meeting
 Post Bid Review Meeting
 Other:

Name: ROB NEWTON	Title: PROJECT MANAGER
Company/Department: BENESCH	E-mail: rnewton@benesch.com
Street: 90 NATIONAL DR	Phone: 860-633-8841
City/State/Zip: GLASTONBURY, CT 06033	FAX: 860-633-1068

Name: BOB DWYON	Title: MANAGER
Company/Department: CURTAL ENTERPRISES	E-mail: Bob@CurtalEnterprises.com
Street: 105 INDUSTRIAL PK Rd.	Phone: 860-871-2839
City/State/Zip: WARRON, CT 06066	FAX: 860-871-3028

Name: Geoffrey Varrin	Title: Estimator
Company/Department: HOLZNER CONSTRUCTION	E-mail: Estimating@HolznerElectric.com
Street: 596 John Street	Phone: 203-335-4204
City/State/Zip: BRIDGEPORT, CT 06604	FAX: 203-368-3425

Name: Christopher Beson	Title: Project Mgr
Company/Department: LaRosa - Building Group / LaRosa Electric Group	E-mail: hngyel@larosabg.com
Street: 103 Research Parkway	Phone: 203.285.1770
City/State/Zip: Meriden CT 06450	FAX: 203.630.1998

Name: ROB PEPIN	Title: ESTIMATOR
Company/Department: SARAZIN GENERAL CONT	E-mail: rpepin@sarazin.com
Street: 6 COMMERCE DRIVE	Phone: 860-456-4576
City/State/Zip: NORTH WINDHAM, CT	FAX: 860-456-8937

Name: MICHAEL DIAS	Title: Project Mgr.
Company/Department: MATHER CORPORATION	E-mail: mikedias@mathercorp.com
Street: 21 WEST DUDLEY TOWN ROAD	Phone: 860-242-0743
City/State/Zip: Bloomfield CT 06002	FAX: 860-242-1493

CTDCS Project No.: BI-Q-657
 Date: Wednesday, February 20, 2013
 Meeting Start Time: 10:00 AM
 Meeting Location: 580 North Street, Windsor Locks, CT

Name: JACOB GAVENDO	Title: ESTIMATOR
Company/Department: NUNEG COMPANIES	E-mail: BIDS@NUNEGCOMPANIES.COM
Street: 21 NEW LONDON TURNPIKE	Phone: 860-923-1780
City/State/Zip: NORWICH, CT 06360	FAX: 860-885-1421

Name: ROEL LEGASPI	Title: ESTIMATOR
Company/Department: NOSAL BUILDERS, INC.	E-mail: ROEL@NOSALBUILDERS.COM
Street: 51 OZICK DR. SUITE 100	Phone: 860-349-5674
City/State/Zip: DURHAM, CT 06422	FAX: 860-349-5675

Name: G. SCOTT DONOVAN	Title: ESTIMATOR
Company/Department: G. DONOVAN ASSOCIATES, INC.	E-mail: SCOTT@GDONOVAN.COM
Street: 627 ROUTE 32	Phone: 860-642-0700 (30)
City/State/Zip: NO. FRANKLIN, CT 06254	FAX: 860-642-7884 (996)

Name: Brian Spazzarini	Title: Field Engineer
Company/Department: Spazzarini Construction Co	E-mail: bspazzarini@spazzarini.com
Street: 38 Post Office Rd	Phone: 860-745-5683
City/State/Zip: Enfield CT 06082	FAX: 860-745-9024

Name: YVES LEBEL	Title: ESTIMATOR / PM
Company/Department: GARSAN CONST.	E-mail: yveslebel@sbcglobal.net
Street: 1120 S. BROAD ST.	Phone: 860-601-2809
City/State/Zip: WALLINGFORD, CT 06492	FAX: 203-294-0841

Name: Butch James	Title: V. President
Company/Department: Power Services	E-mail: HSCINC. @ Aol. Com
Street: 934 HENNON AVE Glastonbury CT	Phone: 860 983-5358
City/State/Zip: 06033	FAX: 860 528-1249

CTDCS Project No.: BI-Q-657
 Date: Wednesday, February 20, 2013
 Meeting Start Time: 10:00 AM
 Meeting Location: 580 North Street, Windsor Locks, CT

Name: MIKE FLAHERTY	Title: SENIOR ESTIMATOR
Company/Department: RICHARDS CORPORATION	E-mail: mflaherty@richardscorp.com
Street: 72 N. HARTINGTON AVE	Phone: 860 583 9209
City/State/Zip: TERRYVILLE, CT 06786	FAX: 860 582 5202

Name: Rob Matejek	Title: Project Manager
Company/Department: MIDSTATE SITE DEV	E-mail: rmatejek@msdct.com
Street: 75 West Dudley town rd	Phone: 860 242 1283
City/State/Zip: Bloomfield CT 06002	FAX: 860 242 1298

Name: Steve Gerber	Title: VP
Company/Department: Gerber Const. Inc	E-mail: Steve@gerberconstructioninc.com
Street: 1 Nutmeg Dr	Phone: 860-875-6684
City/State/Zip: Ellington Ct.	FAX:

Name: Peter McClure	Title: PROJECT MANAGER
Company/Department: DEPART OF CONST. SERVICES	E-mail: Peter.McClure@CT.GOV
Street: 165 CAPITAL AVENUE	Phone: (860) 713-5715
City/State/Zip: HARTFORD, CT	FAX: (860) 713-7261

Name: MAS Benjamin Neuman	Title: Military
Company/Department: STARNOS - FMO	E-mail:
Street: 360 Broad St	Phone:
City/State/Zip: Hartford CT	FAX:

Name: Ervin Caminero	Title: Military
Company/Department: Mil Department	E-mail:
Street: 360 Broad St	Phone:
City/State/Zip: Hartford CT	FAX: