


Center Building

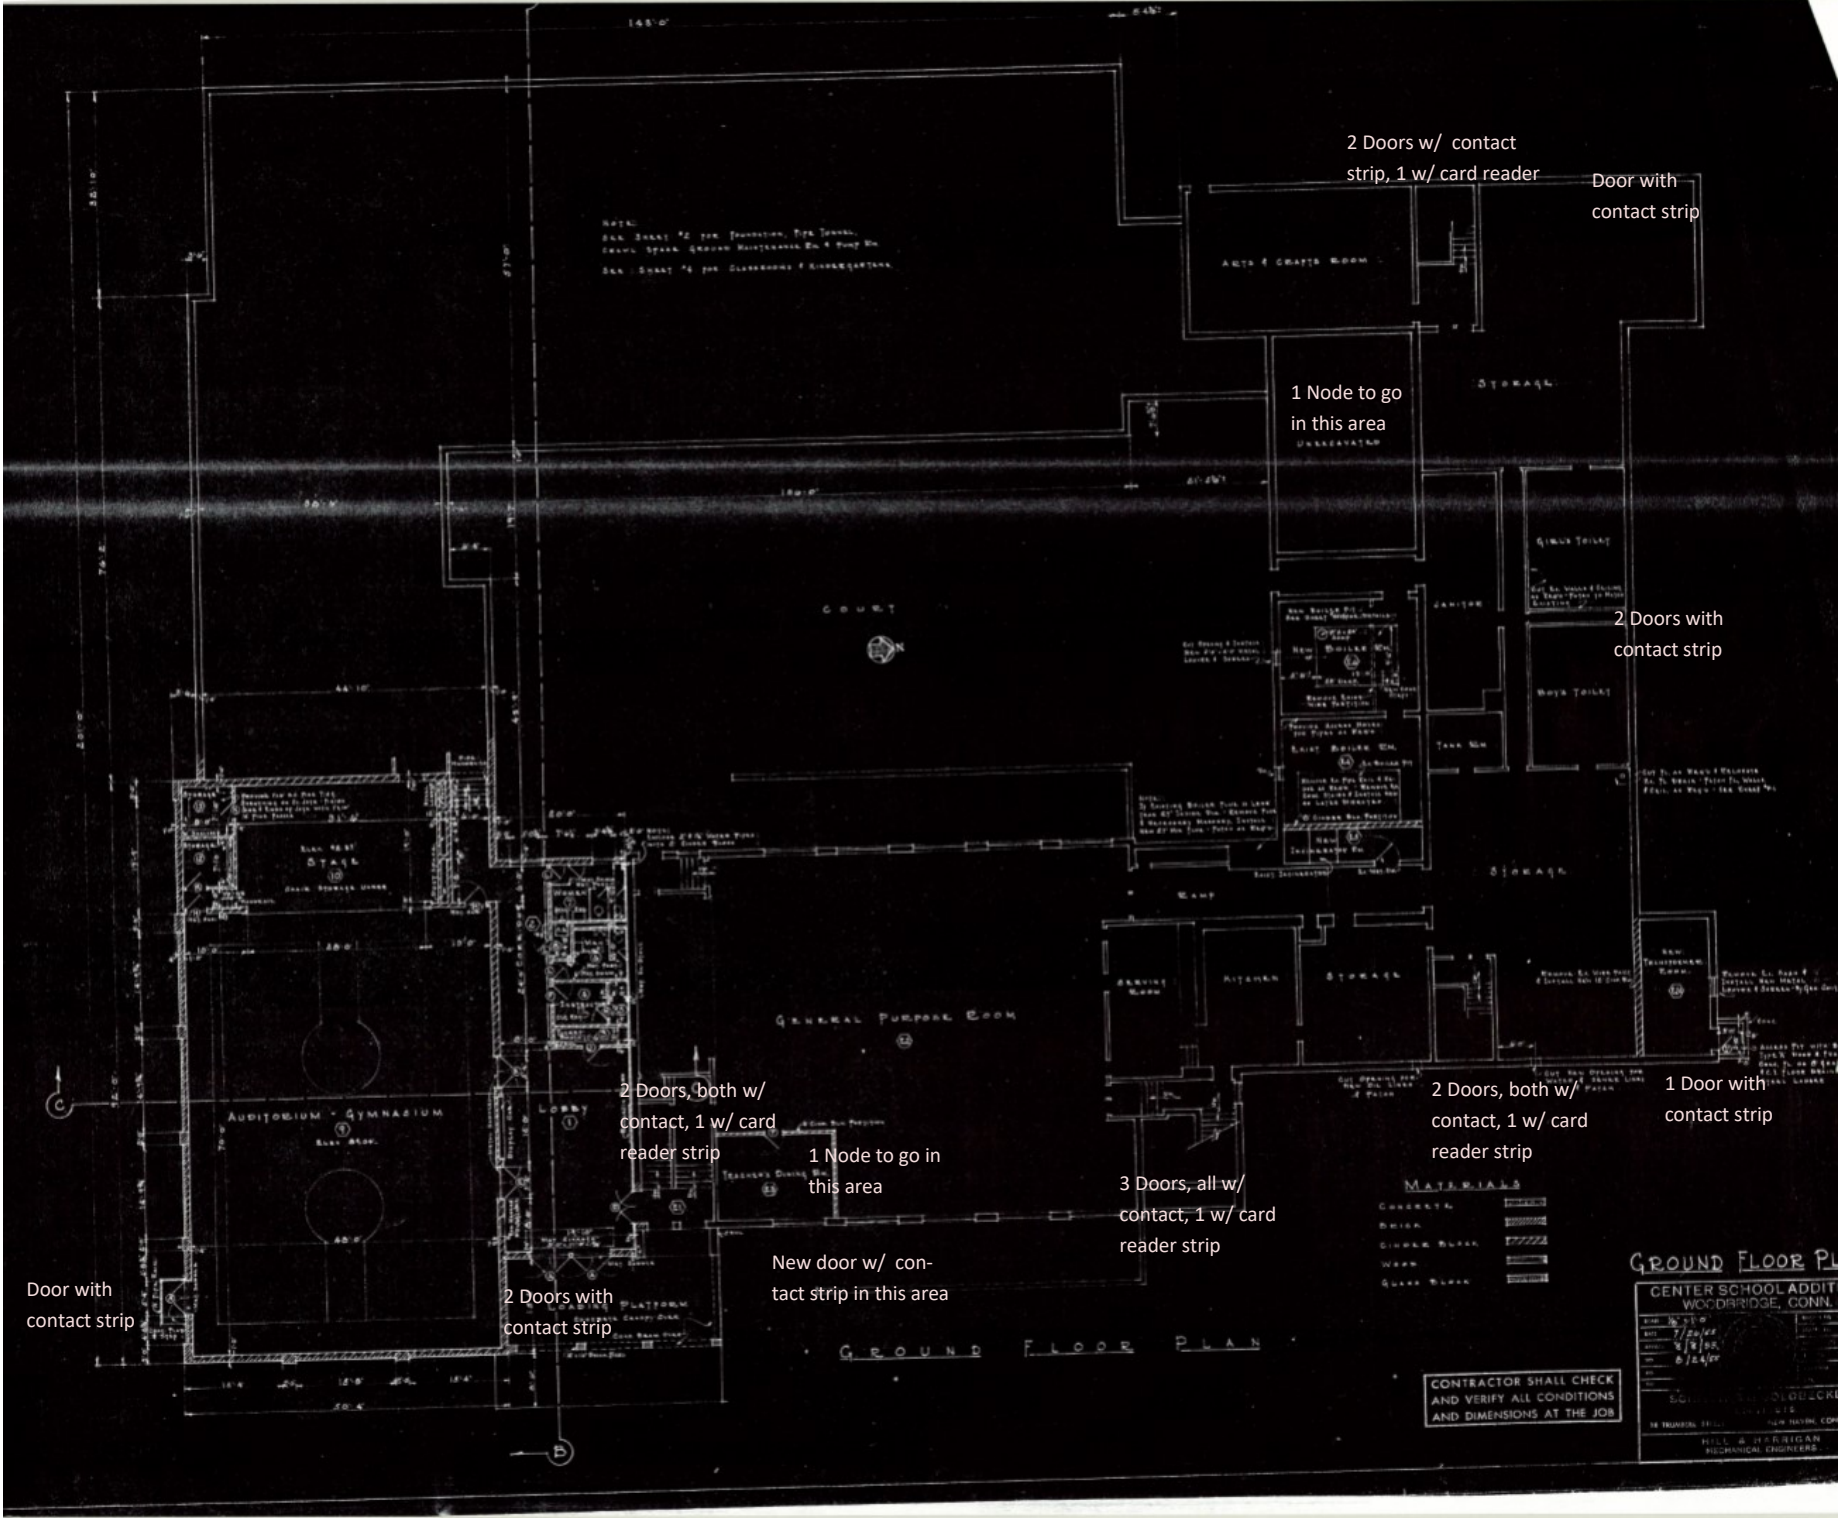

Door with contact strip

2 Doors with contact strip

2 Doors, both w/ contact, 1 w/ card reader strip

1 Node to go in this area

New door w/ contact strip in this area

3 Doors, all w/ contact, 1 w/ card reader strip

2 Doors, both w/ contact, 1 w/ card reader strip

1 Door with contact strip

2 Doors w/ contact strip, 1 w/ card reader

Door with contact strip

1 Node to go in this area

2 Doors with contact strip

MATERIALS

CONCRETE	XXXXXX
BRICK	XXXXXX
GLASS BLOCK	XXXXXX
WOOD	XXXXXX
GLASS BLOCK	XXXXXX

GROUND FLOOR PLAN

CENTER SCHOOL ADDITION
WOODBRIDGE, CONN.

DATE: 7/24/55
REV: 8/8/55
REV: 8/24/55

CONTRACTOR SHALL CHECK AND VERIFY ALL CONDITIONS AND DIMENSIONS AT THE JOB

HILL & HARRIS
MECHANICAL ENGINEERS