


DESIGNED BY:  
  
 BL COMPANIES, INC.  
 355 RESEARCH PARKWAY  
 MERIDEN, CT 06450

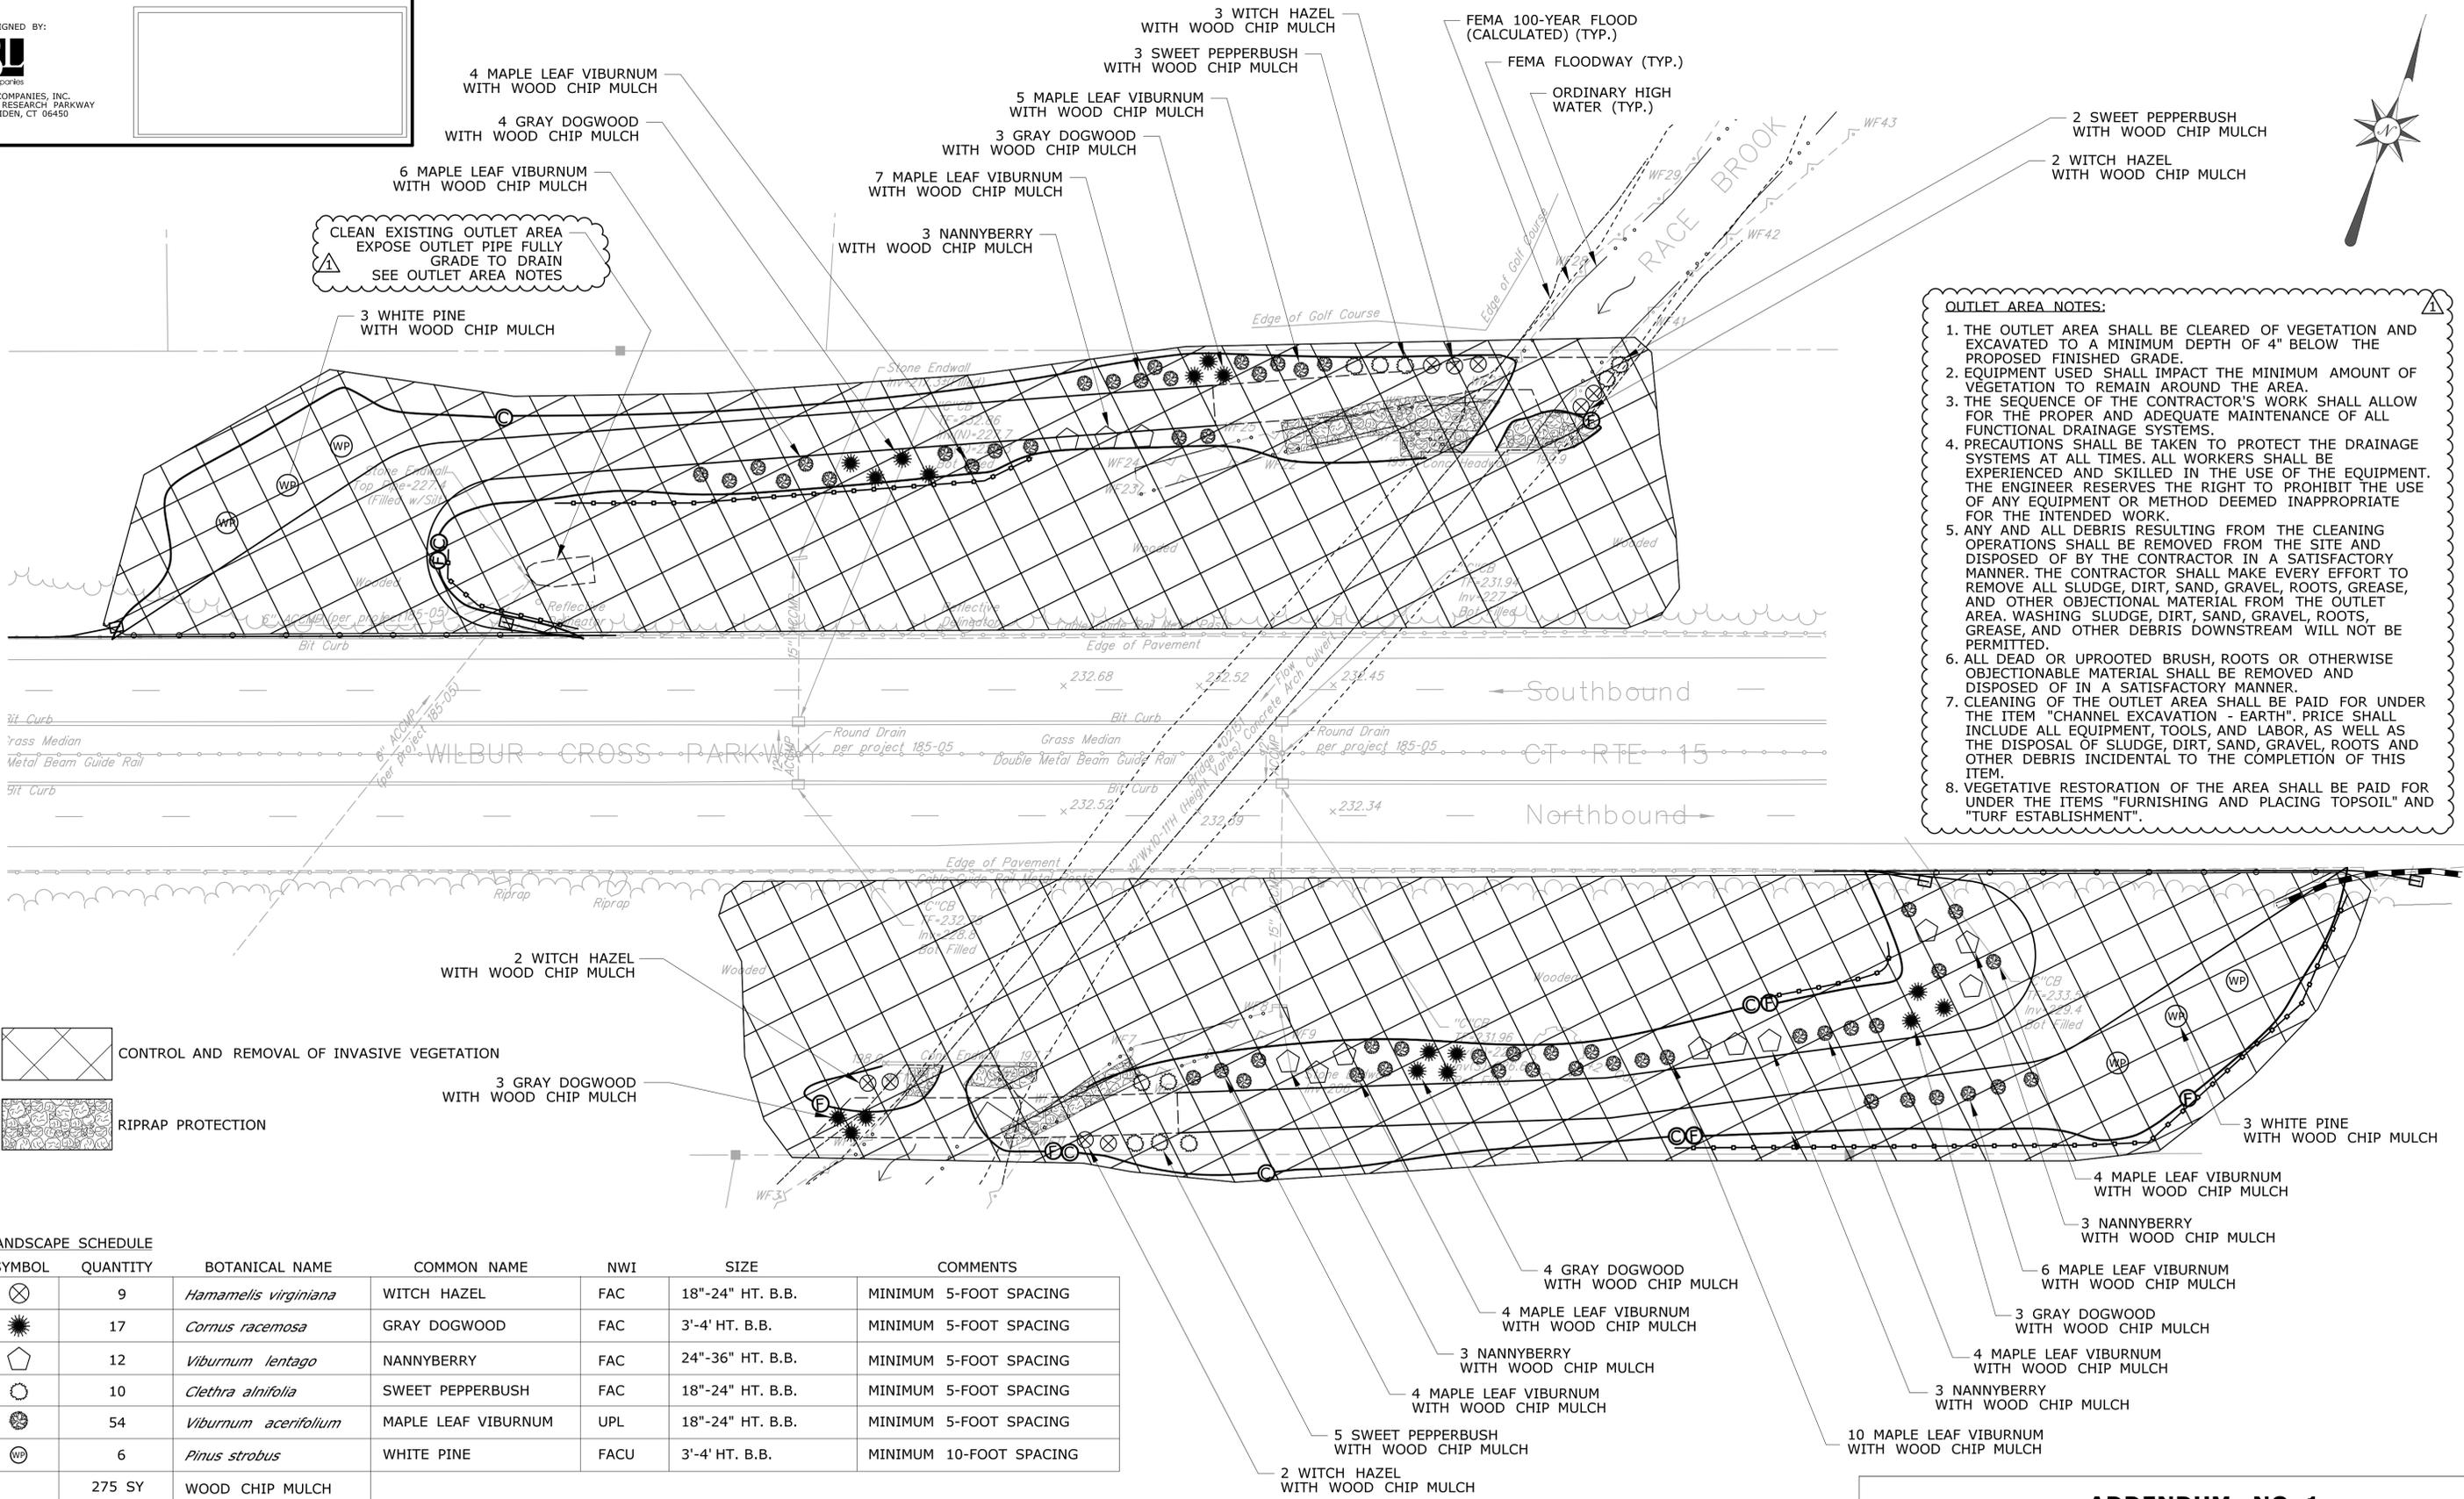

CLEAN EXISTING OUTLET AREA  
 EXPOSE OUTLET PIPE FULLY  
 GRADE TO DRAIN  
 SEE OUTLET AREA NOTES

**OUTLET AREA NOTES:**

1. THE OUTLET AREA SHALL BE CLEARED OF VEGETATION AND EXCAVATED TO A MINIMUM DEPTH OF 4" BELOW THE PROPOSED FINISHED GRADE.
2. EQUIPMENT USED SHALL IMPACT THE MINIMUM AMOUNT OF VEGETATION TO REMAIN AROUND THE AREA.
3. THE SEQUENCE OF THE CONTRACTOR'S WORK SHALL ALLOW FOR THE PROPER AND ADEQUATE MAINTENANCE OF ALL FUNCTIONAL DRAINAGE SYSTEMS.
4. PRECAUTIONS SHALL BE TAKEN TO PROTECT THE DRAINAGE SYSTEMS AT ALL TIMES. ALL WORKERS SHALL BE EXPERIENCED AND SKILLED IN THE USE OF THE EQUIPMENT. THE ENGINEER RESERVES THE RIGHT TO PROHIBIT THE USE OF ANY EQUIPMENT OR METHOD DEEMED INAPPROPRIATE FOR THE INTENDED WORK.
5. ANY AND ALL DEBRIS RESULTING FROM THE CLEANING OPERATIONS SHALL BE REMOVED FROM THE SITE AND DISPOSED OF BY THE CONTRACTOR IN A SATISFACTORY MANNER. THE CONTRACTOR SHALL MAKE EVERY EFFORT TO REMOVE ALL SLUDGE, DIRT, SAND, GRAVEL, ROOTS, GREASE, AND OTHER OBJECTIONABLE MATERIAL FROM THE OUTLET AREA. WASHING SLUDGE, DIRT, SAND, GRAVEL, ROOTS, GREASE, AND OTHER DEBRIS DOWNSTREAM WILL NOT BE PERMITTED.
6. ALL DEAD OR UPROOTED BRUSH, ROOTS OR OTHERWISE OBJECTIONABLE MATERIAL SHALL BE REMOVED AND DISPOSED OF IN A SATISFACTORY MANNER.
7. CLEANING OF THE OUTLET AREA SHALL BE PAID FOR UNDER THE ITEM "CHANNEL EXCAVATION - EARTH". PRICE SHALL INCLUDE ALL EQUIPMENT, TOOLS, AND LABOR, AS WELL AS THE DISPOSAL OF SLUDGE, DIRT, SAND, GRAVEL, ROOTS AND OTHER DEBRIS INCIDENTAL TO THE COMPLETION OF THIS ITEM.
8. VEGETATIVE RESTORATION OF THE AREA SHALL BE PAID FOR UNDER THE ITEMS "FURNISHING AND PLACING TOPSOIL" AND "TURF ESTABLISHMENT".


 CONTROL AND REMOVAL OF INVASIVE VEGETATION

 RIPRAP PROTECTION

**LANDSCAPE SCHEDULE**

SYMBOL	QUANTITY	BOTANICAL NAME	COMMON NAME	NWI	SIZE	COMMENTS
	9	<i>Hamamelis virginiana</i>	WITCH HAZEL	FAC	18"-24" HT. B.B.	MINIMUM 5-FOOT SPACING
	17	<i>Cornus racemosa</i>	GRAY DOGWOOD	FAC	3'-4' HT. B.B.	MINIMUM 5-FOOT SPACING
	12	<i>Viburnum lentago</i>	NANNYBERRY	FAC	24"-36" HT. B.B.	MINIMUM 5-FOOT SPACING
	10	<i>Clethra alnifolia</i>	SWEET PEPPERBUSH	FAC	18"-24" HT. B.B.	MINIMUM 5-FOOT SPACING
	54	<i>Viburnum acerifolium</i>	MAPLE LEAF VIBURNUM	UPL	18"-24" HT. B.B.	MINIMUM 5-FOOT SPACING
	6	<i>Pinus strobus</i>	WHITE PINE	FACU	3'-4' HT. B.B.	MINIMUM 10-FOOT SPACING
	275 SY	WOOD CHIP MULCH				

**ADDENDUM NO. 1**

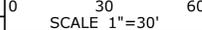1/14/19 REV. DATE	ADD OUTLET AREA NOTES REVISION DESCRIPTION	06.02.A1 SHEET NO.	THE INFORMATION, INCLUDING ESTIMATED QUANTITIES OF WORK, SHOWN ON THESE SHEETS IS BASED ON LIMITED INVESTIGATIONS BY THE STATE AND IS IN NO WAY WARRANTED TO INDICATE THE CONDITIONS OF ACTUAL QUANTITIES OF WORK WHICH WILL BE REQUIRED. Plotted Date: 1/14/2019	DESIGNER/DRAFTER: <b>BGR</b>	 <b>STATE OF CONNECTICUT</b> DEPARTMENT OF TRANSPORTATION	SIGNATURE/ BLOCK:  DESIGNED BY:  BL COMPANIES, INC. 355 RESEARCH PARKWAY MERIDEN, CT 06450	PROJECT TITLE: <b>REHABILITATION OF          BRIDGE NO. 02151          ROUTE 15 OVER RACE BROOK</b>	TOWN: <b>WOODBIDGE</b>	PROJECT NO. <b>0167-0107</b>
				CHECKED BY: <b>DMC</b>					
				SCALE IN FEET  SCALE 1"=30'			DRAWING TITLE: <b>LANDSCAPING PLAN</b>		SHEET NO. <b>06.02.A1</b>