


REVISIONS		
NO.	DATE	ISSUED FOR

KEY PLAN

DESIGNATED  
NORTH TRUE  
NORTH

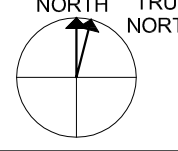

WATERFORD  
MUNICIPAL BUILDINGS  
RENOVATIONS

WATERFORD, CT 06385

SHEET:	
TOWN HALL BASEMENT LEVEL PLAN	
DTC PROJECT NUMBER: 17-373	
SCALE: AS NOTED	DRAWN BY:
DATE: 18 JUN, 2018	CHECKED BY:
	DRAWING NO.



REVISIONS		
NO.	DATE	ISSUED FOR

KEY PLAN

DESIGNATED NORTH

TRUE NORTH

WATERFORD  
MUNICIPAL BUILDINGS  
RENOVATIONS

WATERFORD, CT 06385

SHEET:	
TOWN HALL FIRST LEVEL PLAN	
DTC PROJECT NUMBER: 17-373	
SCALE: AS NOTED	DRAWN BY:
DATE: 18 JUN, 2018	CHECKED BY:
	DRAWING NO.



REVISIONS		
NO.	DATE	ISSUED FOR

KEY PLAN

DESIGNATED  
NORTH

TRUE  
NORTH

WATERFORD  
MUNICIPAL BUILDINGS  
RENOVATIONS

WATERFORD, CT 06385

SHEET:  
TOWN HALL SECOND  
LEVEL PLAN

DTC PROJECT NUMBER: 17-373





SCALE: AS NOTED

DATE: 18 JUN, 2018

DRAWN BY:


CHECKED BY:

DRAWING NO.

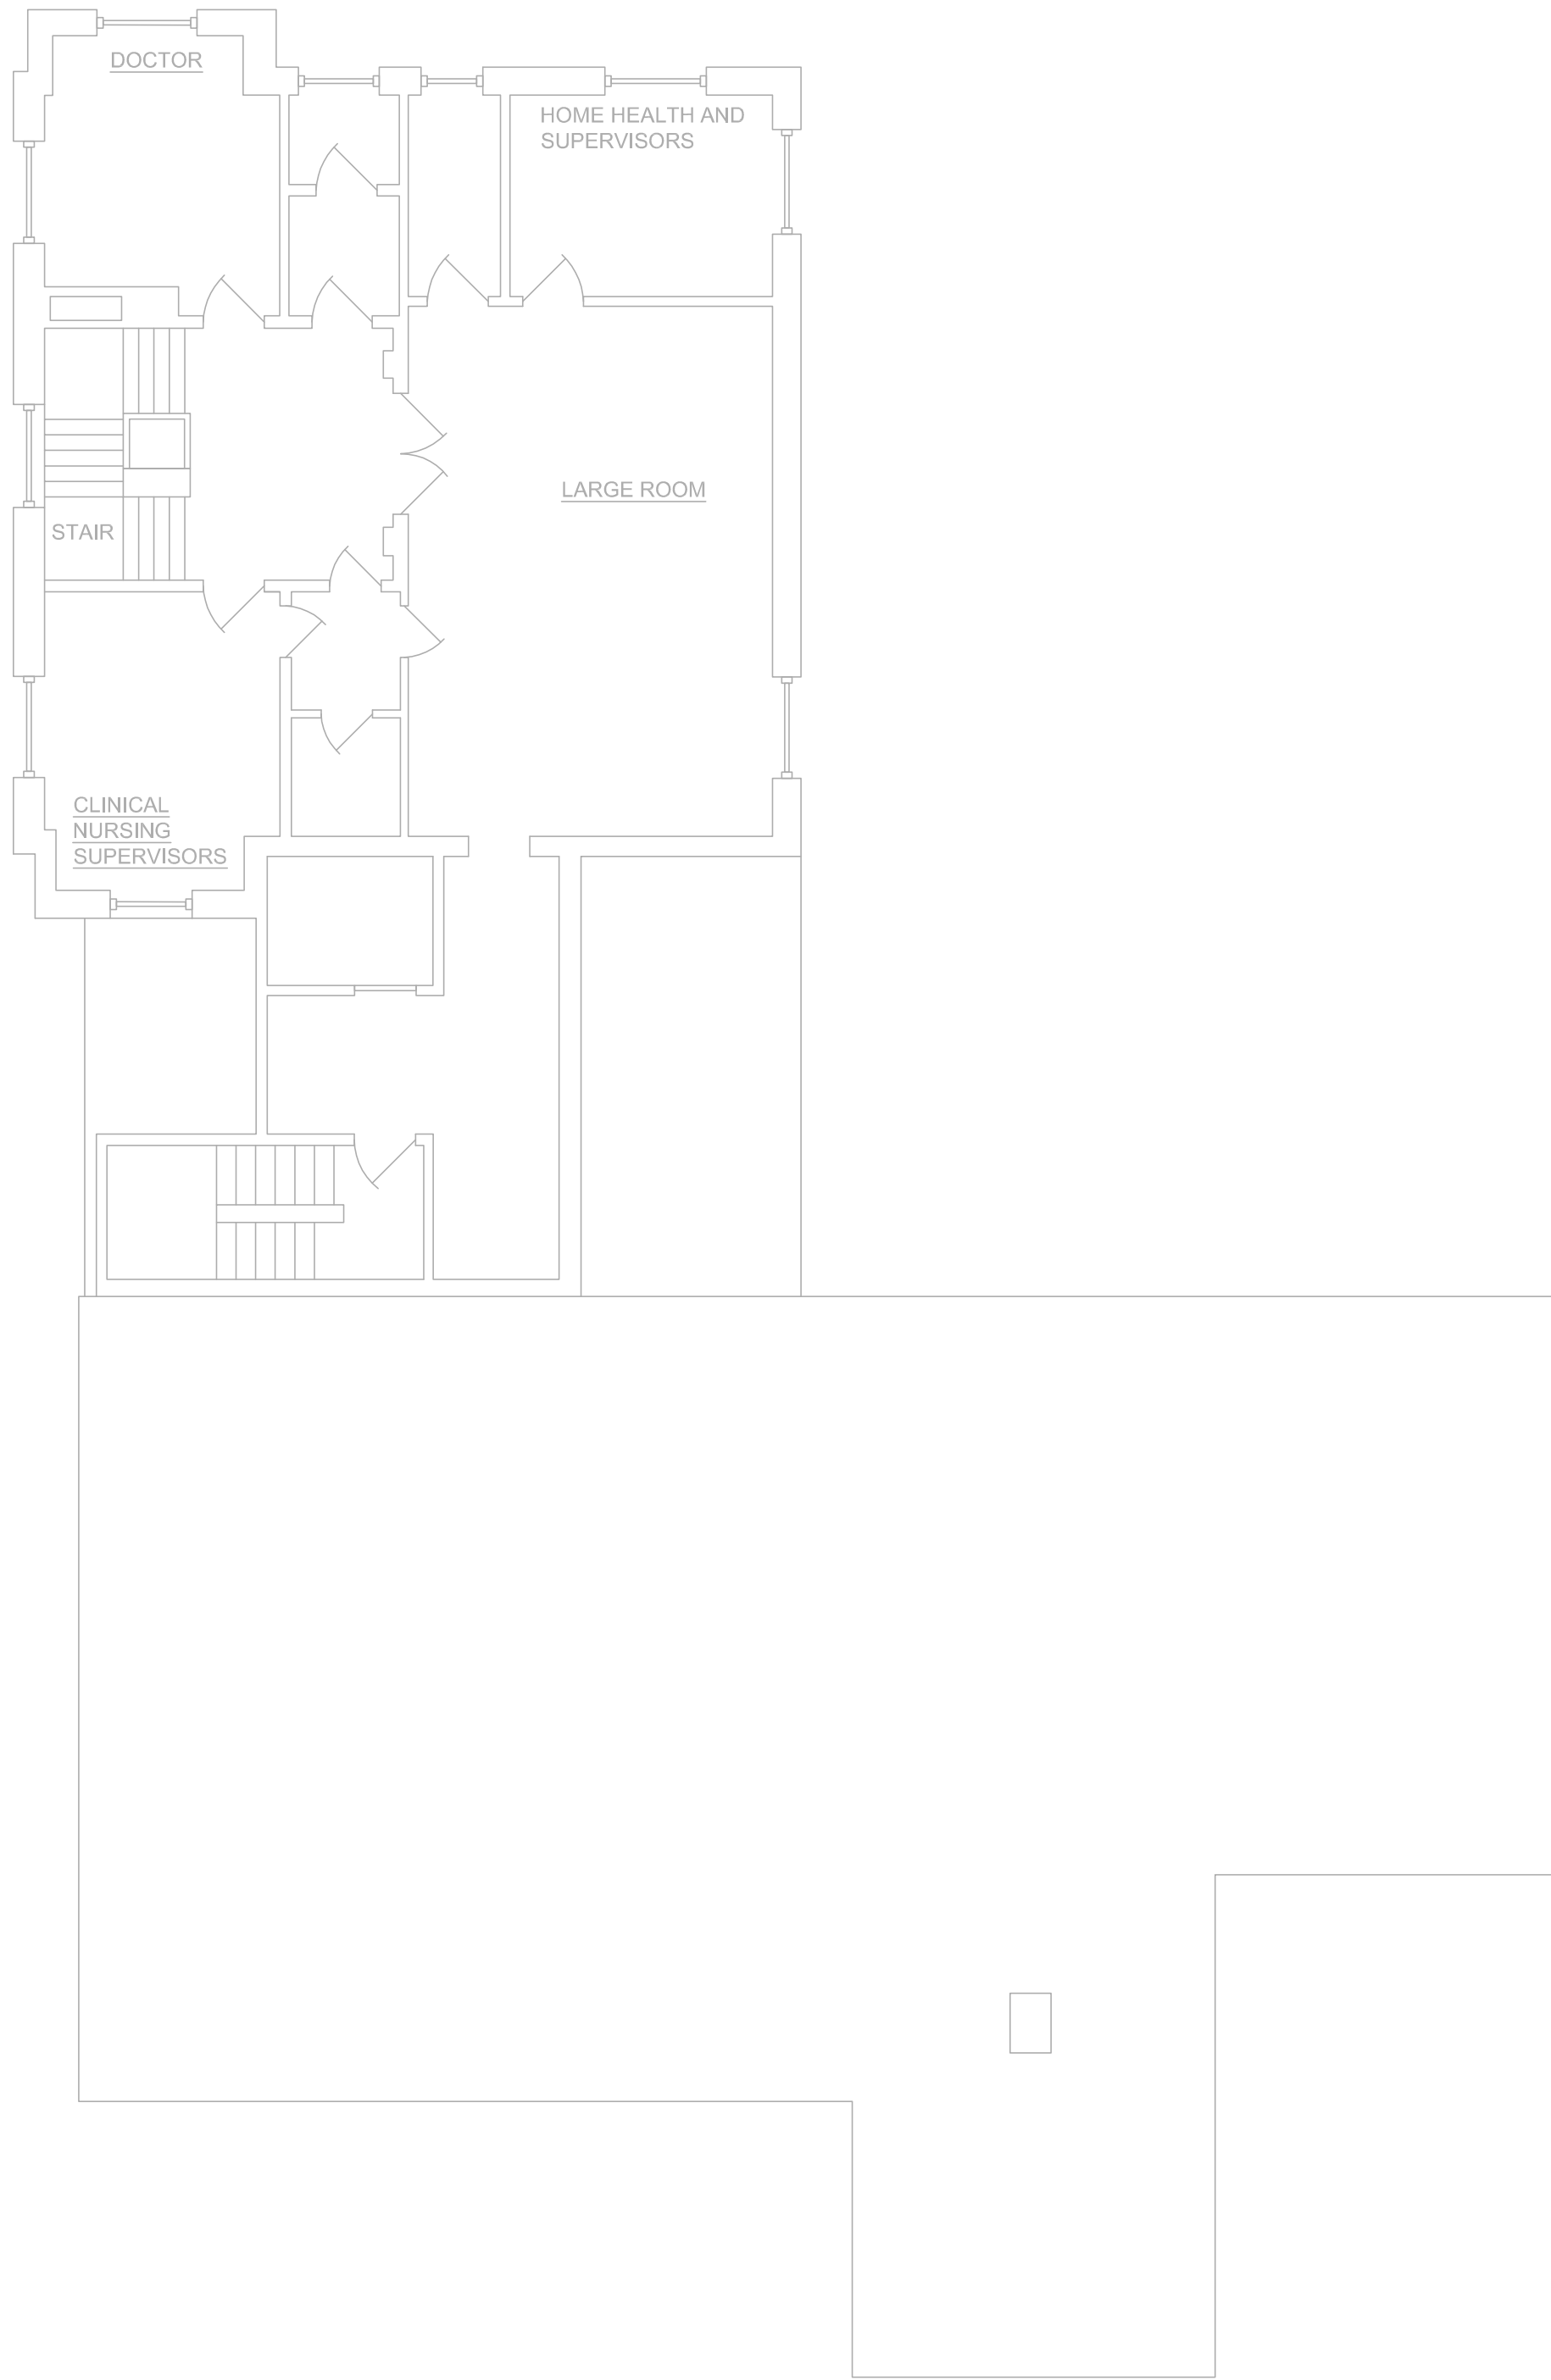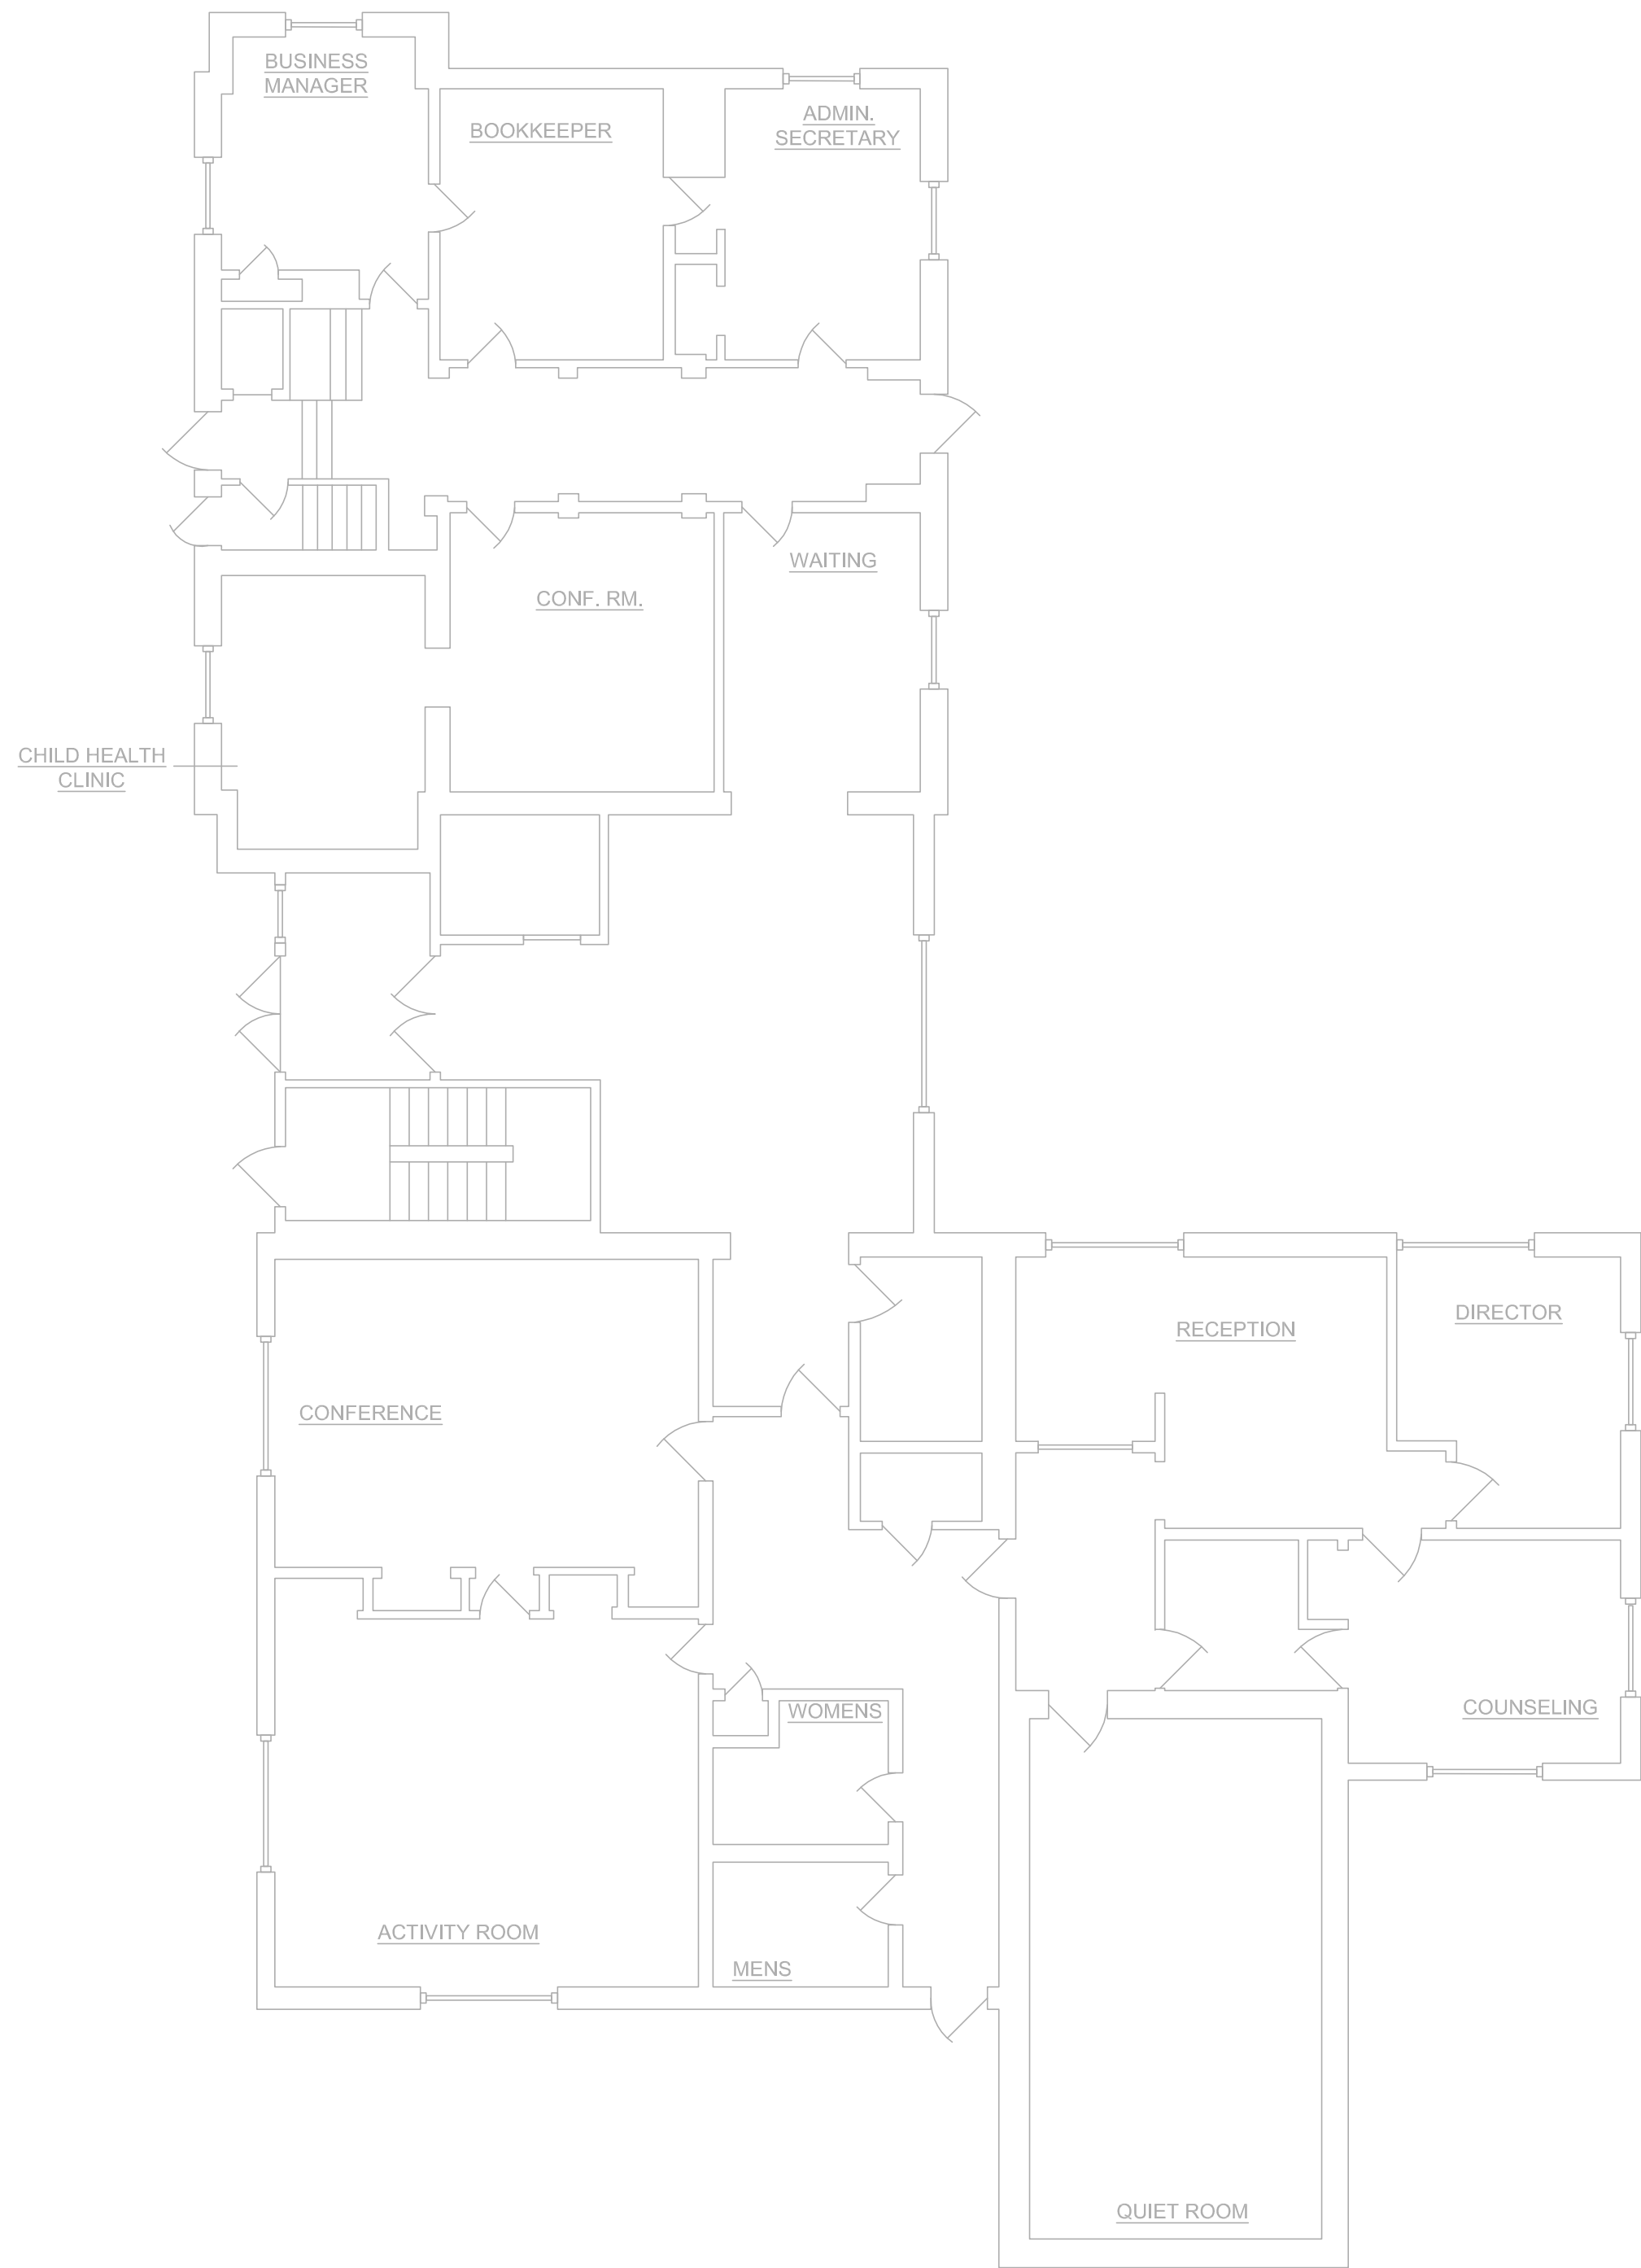 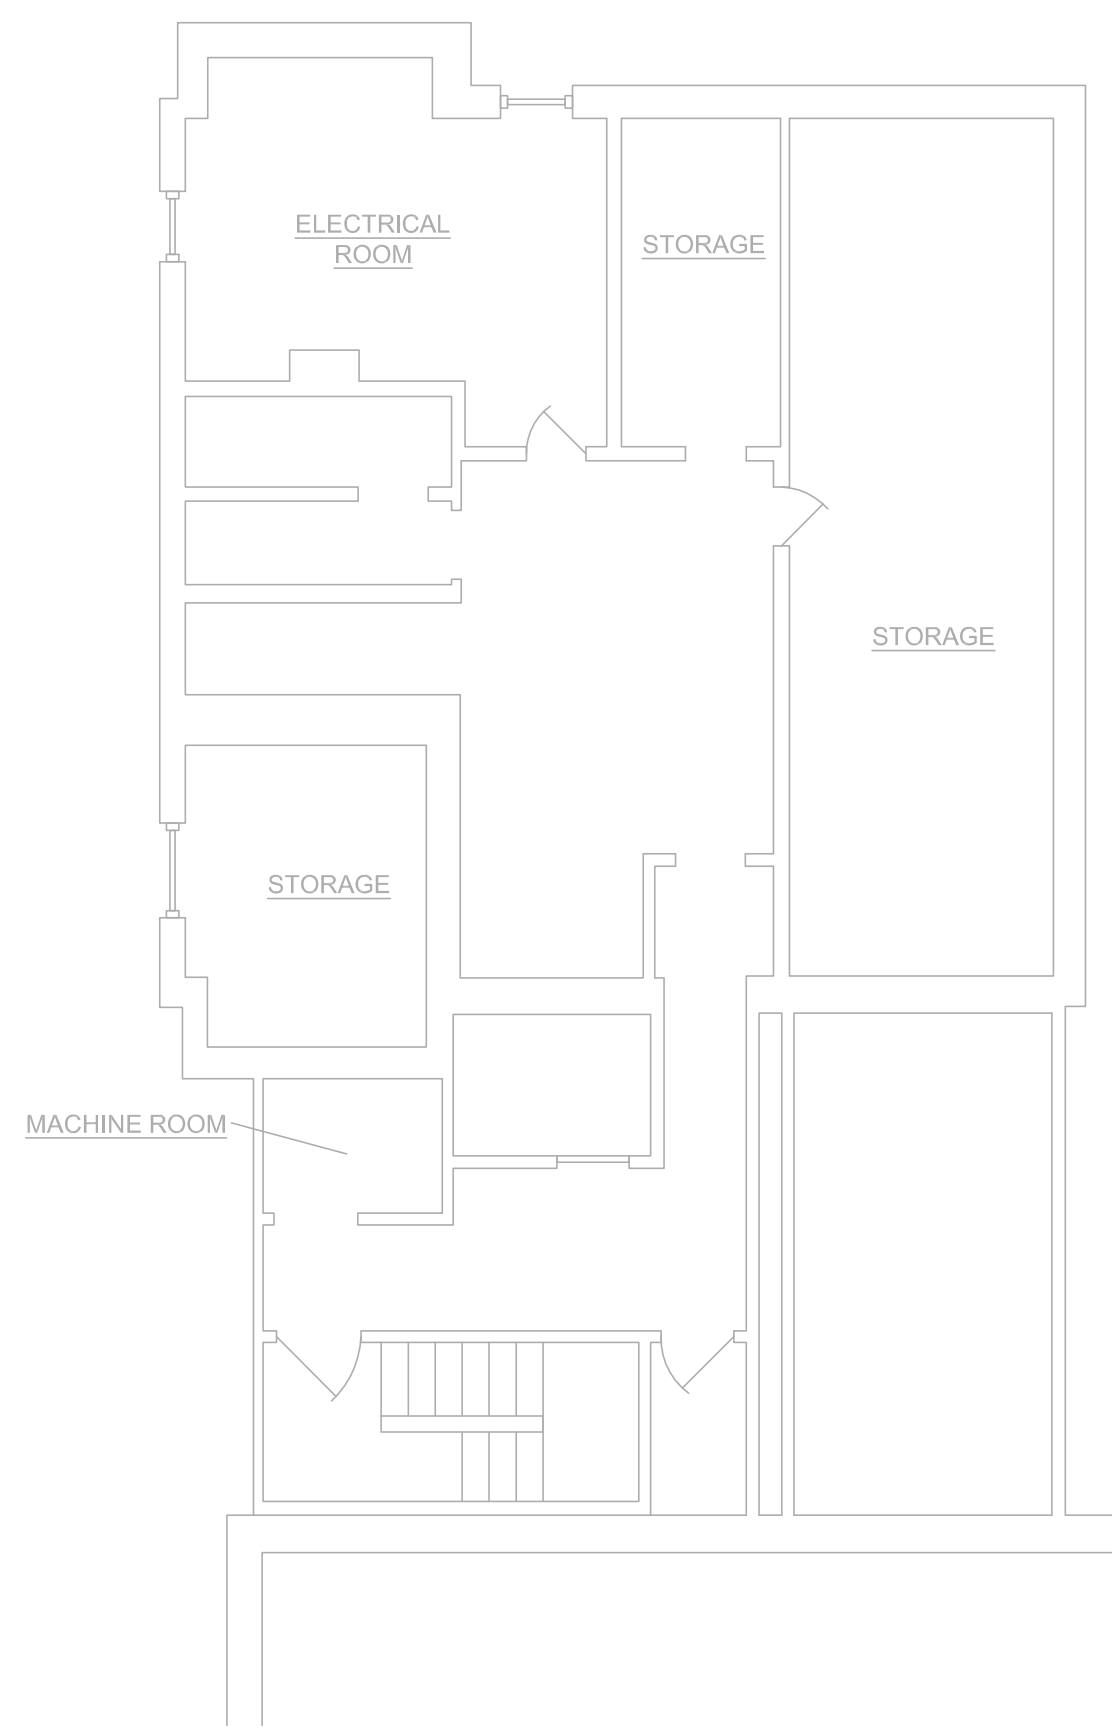

REVISIONS		
NO.	DATE	ISSUED FOR

KEY PLAN

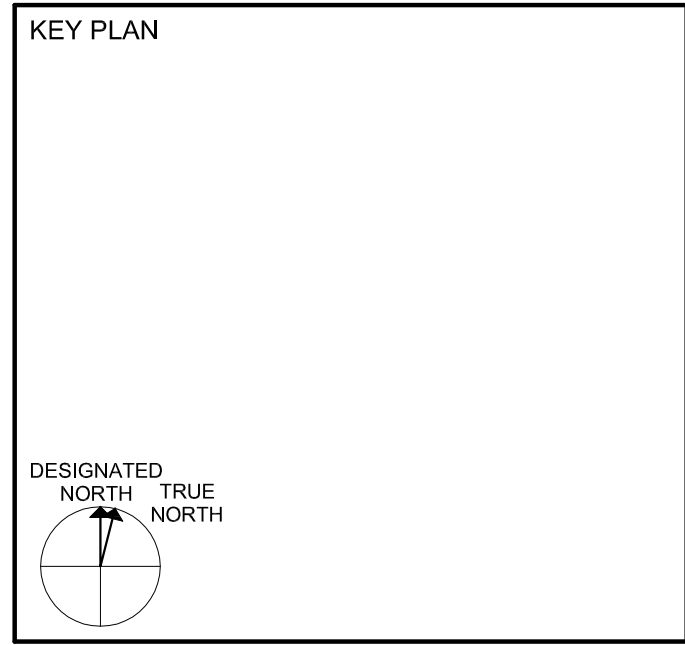

DESIGNATED NORTH TRUE NORTH

WATERFORD  
MUNICIPAL BUILDINGS  
RENOVATIONS

WATERFORD, CT 06385

SHEET:	
COMMUNITY SERVICES BUILDING PLANS	
DTC PROJECT NUMBER: 17-373	
SCALE: AS NOTED	DRAWN BY:
DATE: 18 JUN, 2018	CHECKED BY:
	DRAWING NO.