




UNIVERSITY OF CONNECTICUT

Project: CAMPUS UNIVERSITY OF CONNECTICUT AVERY POINT CAMPUS GROTON, CONNECTICUT

Graphic designer: RUMNEY ASSOCIATES THE BOATHOUSE 74 FORBES AVENUE NEW HAVEN, CONNECTICUT

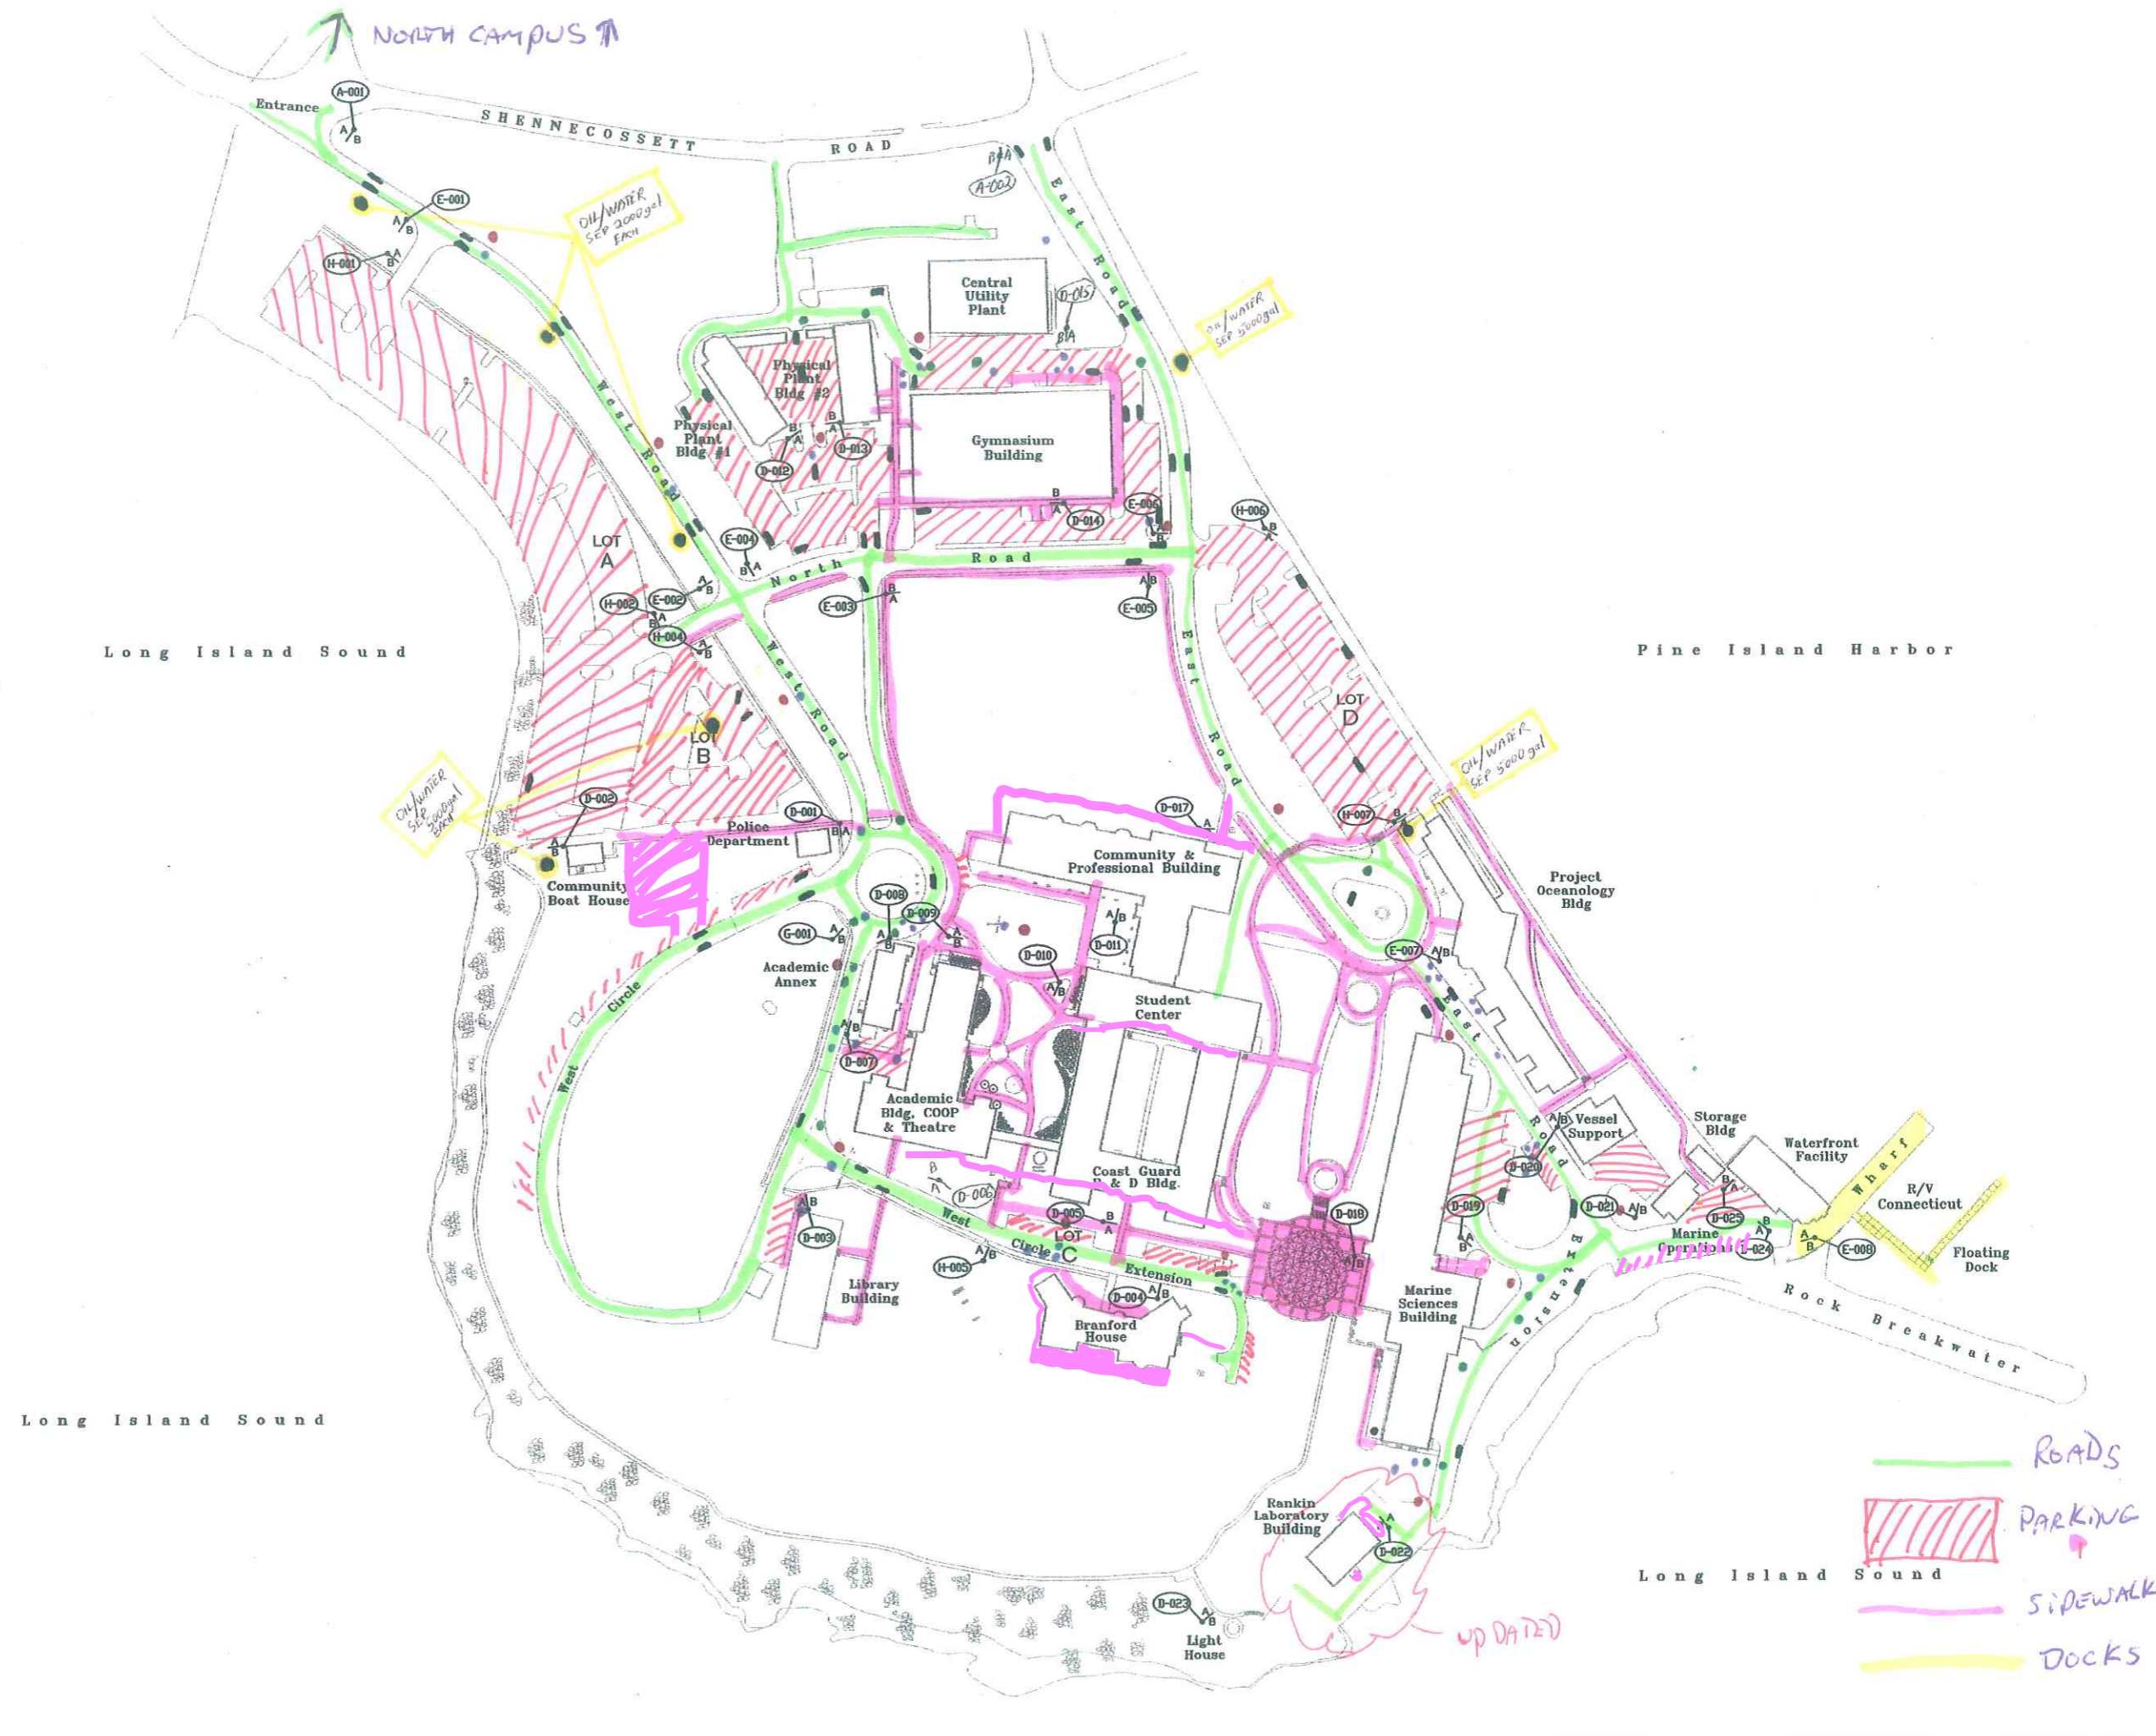

- ROADS
- PARKING
- SIDEWALKS
- DOCKS

UP DATED

Drawing title: SITE LOCATION

Drawn by: PB
Approved by:

Revisions:
1. Low Hydrants
2. Storm Drains
3. Water Valves
4. Sewer Covers
5. Oil-Water Sep

Scale: AS NOTED
Drawing number:

G-1

C:\SUCN11\AVERY-POINT\G1-C.DWG\2-28-02