



CITY OF DANBURY
155 DEER HILL AVENUE
DANBURY, CONNECTICUT 06810

CHARLES J. VOLPE, JR
PURCHASING AGENT

(203) 797-4571 PHONE
(203) 796-1527 FAX
c.volpe@danbury-ct.gov

March 19, 2020

ADDENDUM #2

To

Bid #12-19-20-04 "Hearthstone Castle Hazardous Materials Abatement – Phase I"

This addendum shall be part of the Purchasing documents for the above captioned Bid. This addendum is to be acknowledged by the bidder by signing as provided below and returning with the bidder's proposal.

SEE ATTACHED: Bid clarification and referenced drawing, 2-pages

BID DUE DATE: Remains the same: 10:00 AM on Thursday, March 26, 2020

Receipt of the addendum is hereby acknowledged.

Bidder _____

Signature _____

Title _____

Date _____

Charles J. Volpe, Jr.
Purchasing Agent
City of Danbury

Bid Clarification: March 19, 2020

The following Bid Clarification is being provided for consideration by all bidders:






Drawing HM-1 is attached and is hereby provided for inclusion into the Bid set and all information provided on HM-1 shall be considered when developing the Bid.

Drawing AWP-1 attached as part of the Alternative Work Practice (AWP) and AWP approval is provided for reference only as part of the AWP approval process. The Alternate Bid No. 1 referenced on AWP-1 has been removed from the project and shall not be considered part of the Bid.

KEY:
 AC = ASBESTOS-CONTAINING
 HMCAC = HAZARDOUS BUILDING MATERIAL ABATEMENT CONTRACTOR


- EXISTING CHAIN-LINK FENCE
- PROPOSED LOCATION OF NEW CHAIN-LINK FENCE TO BE INSTALLED BY CONTRACTOR
- DEBRIS REMOVAL - REMOVE AND DISPOSE AS FRIABLE AC WASTE.
- VERANDA REMOVAL - REMOVE AND DISPOSE AS NON-FRIABLE AC WASTE.

NOTES:
 THE HMCAC SHALL REMOVE AND DISPOSE OF APPROXIMATELY 900 CUBIC YARDS (APPROXIMATELY 1,350 TONS) OF FRIABLE AC WASTE FROM THE SITE STRUCTURE.
 THE HMCAC SHALL INCLUDE IN THEIR BID THE DISPOSAL OF 150 TONS OF COMBINATION FRIABLE AC WASTE AND HAZARDOUS LEAD WASTE (D008).
 THE HMCAC IS RESPONSIBLE FOR ALL TEMPORARY UTILITIES TO COMPLETE THE WORK OF THIS PROJECT.
 THE PLAN IS DIAGRAMMATICAL ONLY. THE HMCAC SHALL CONFIRM ALL EXISTING CONDITIONS.

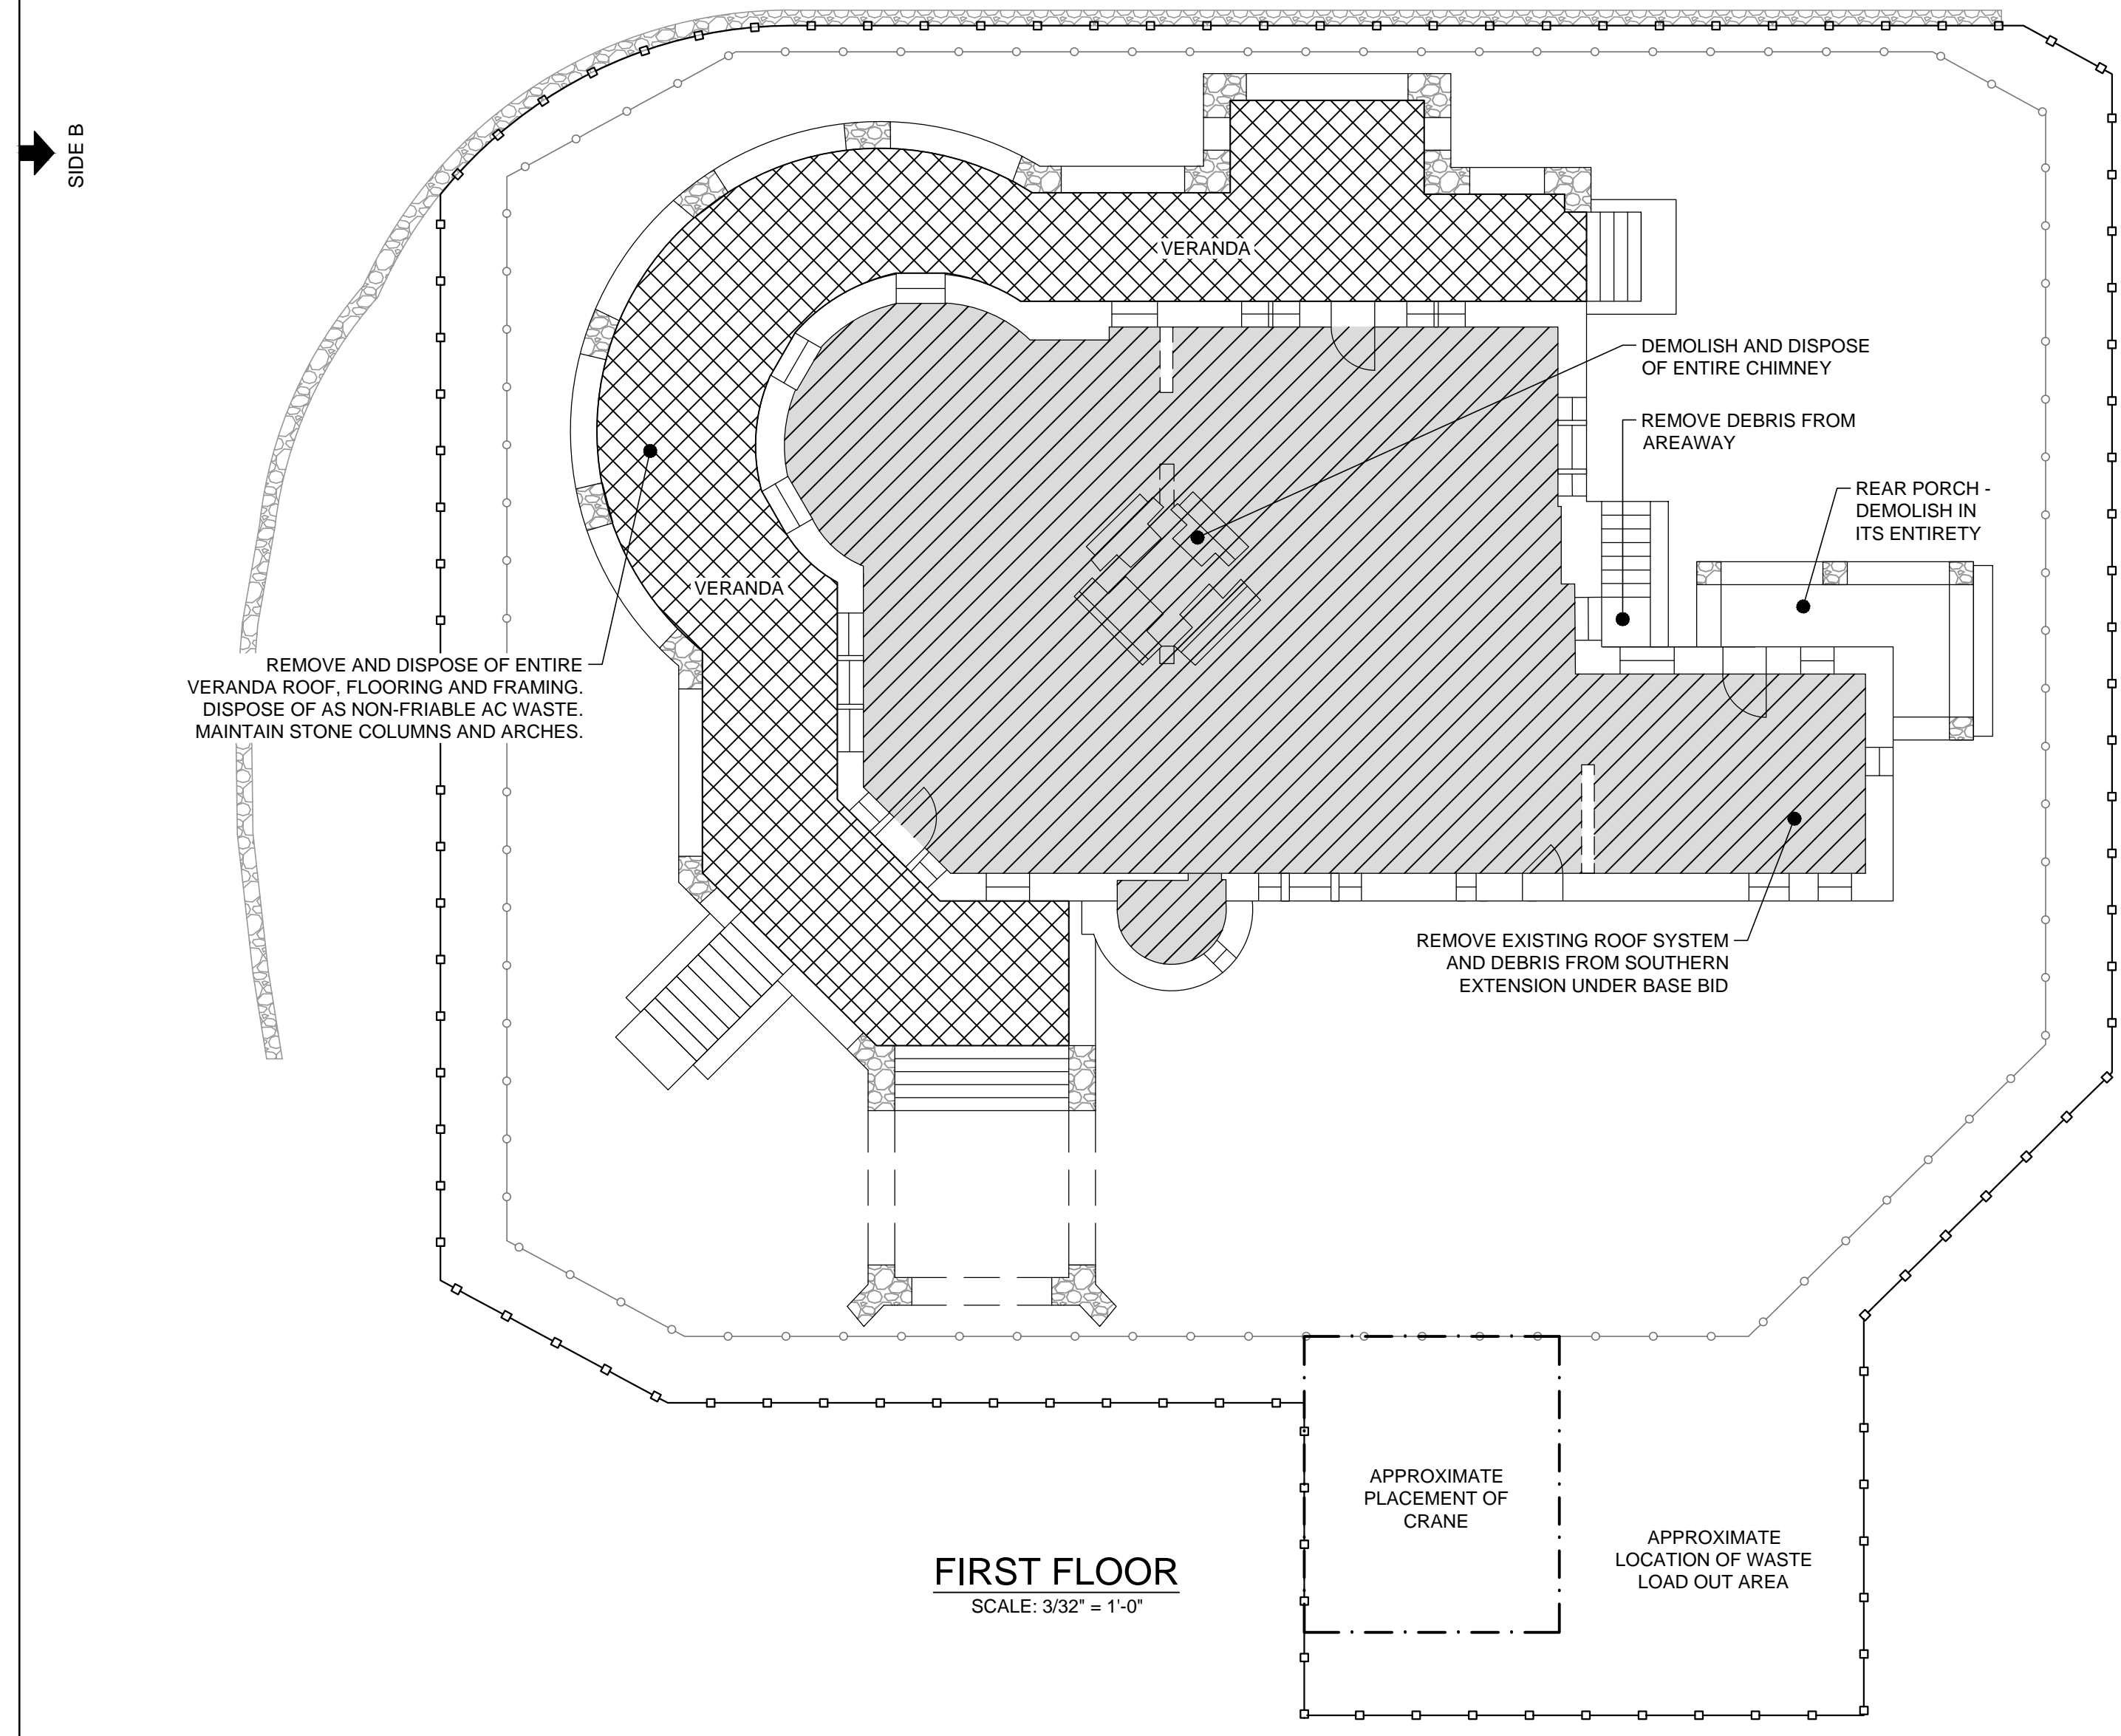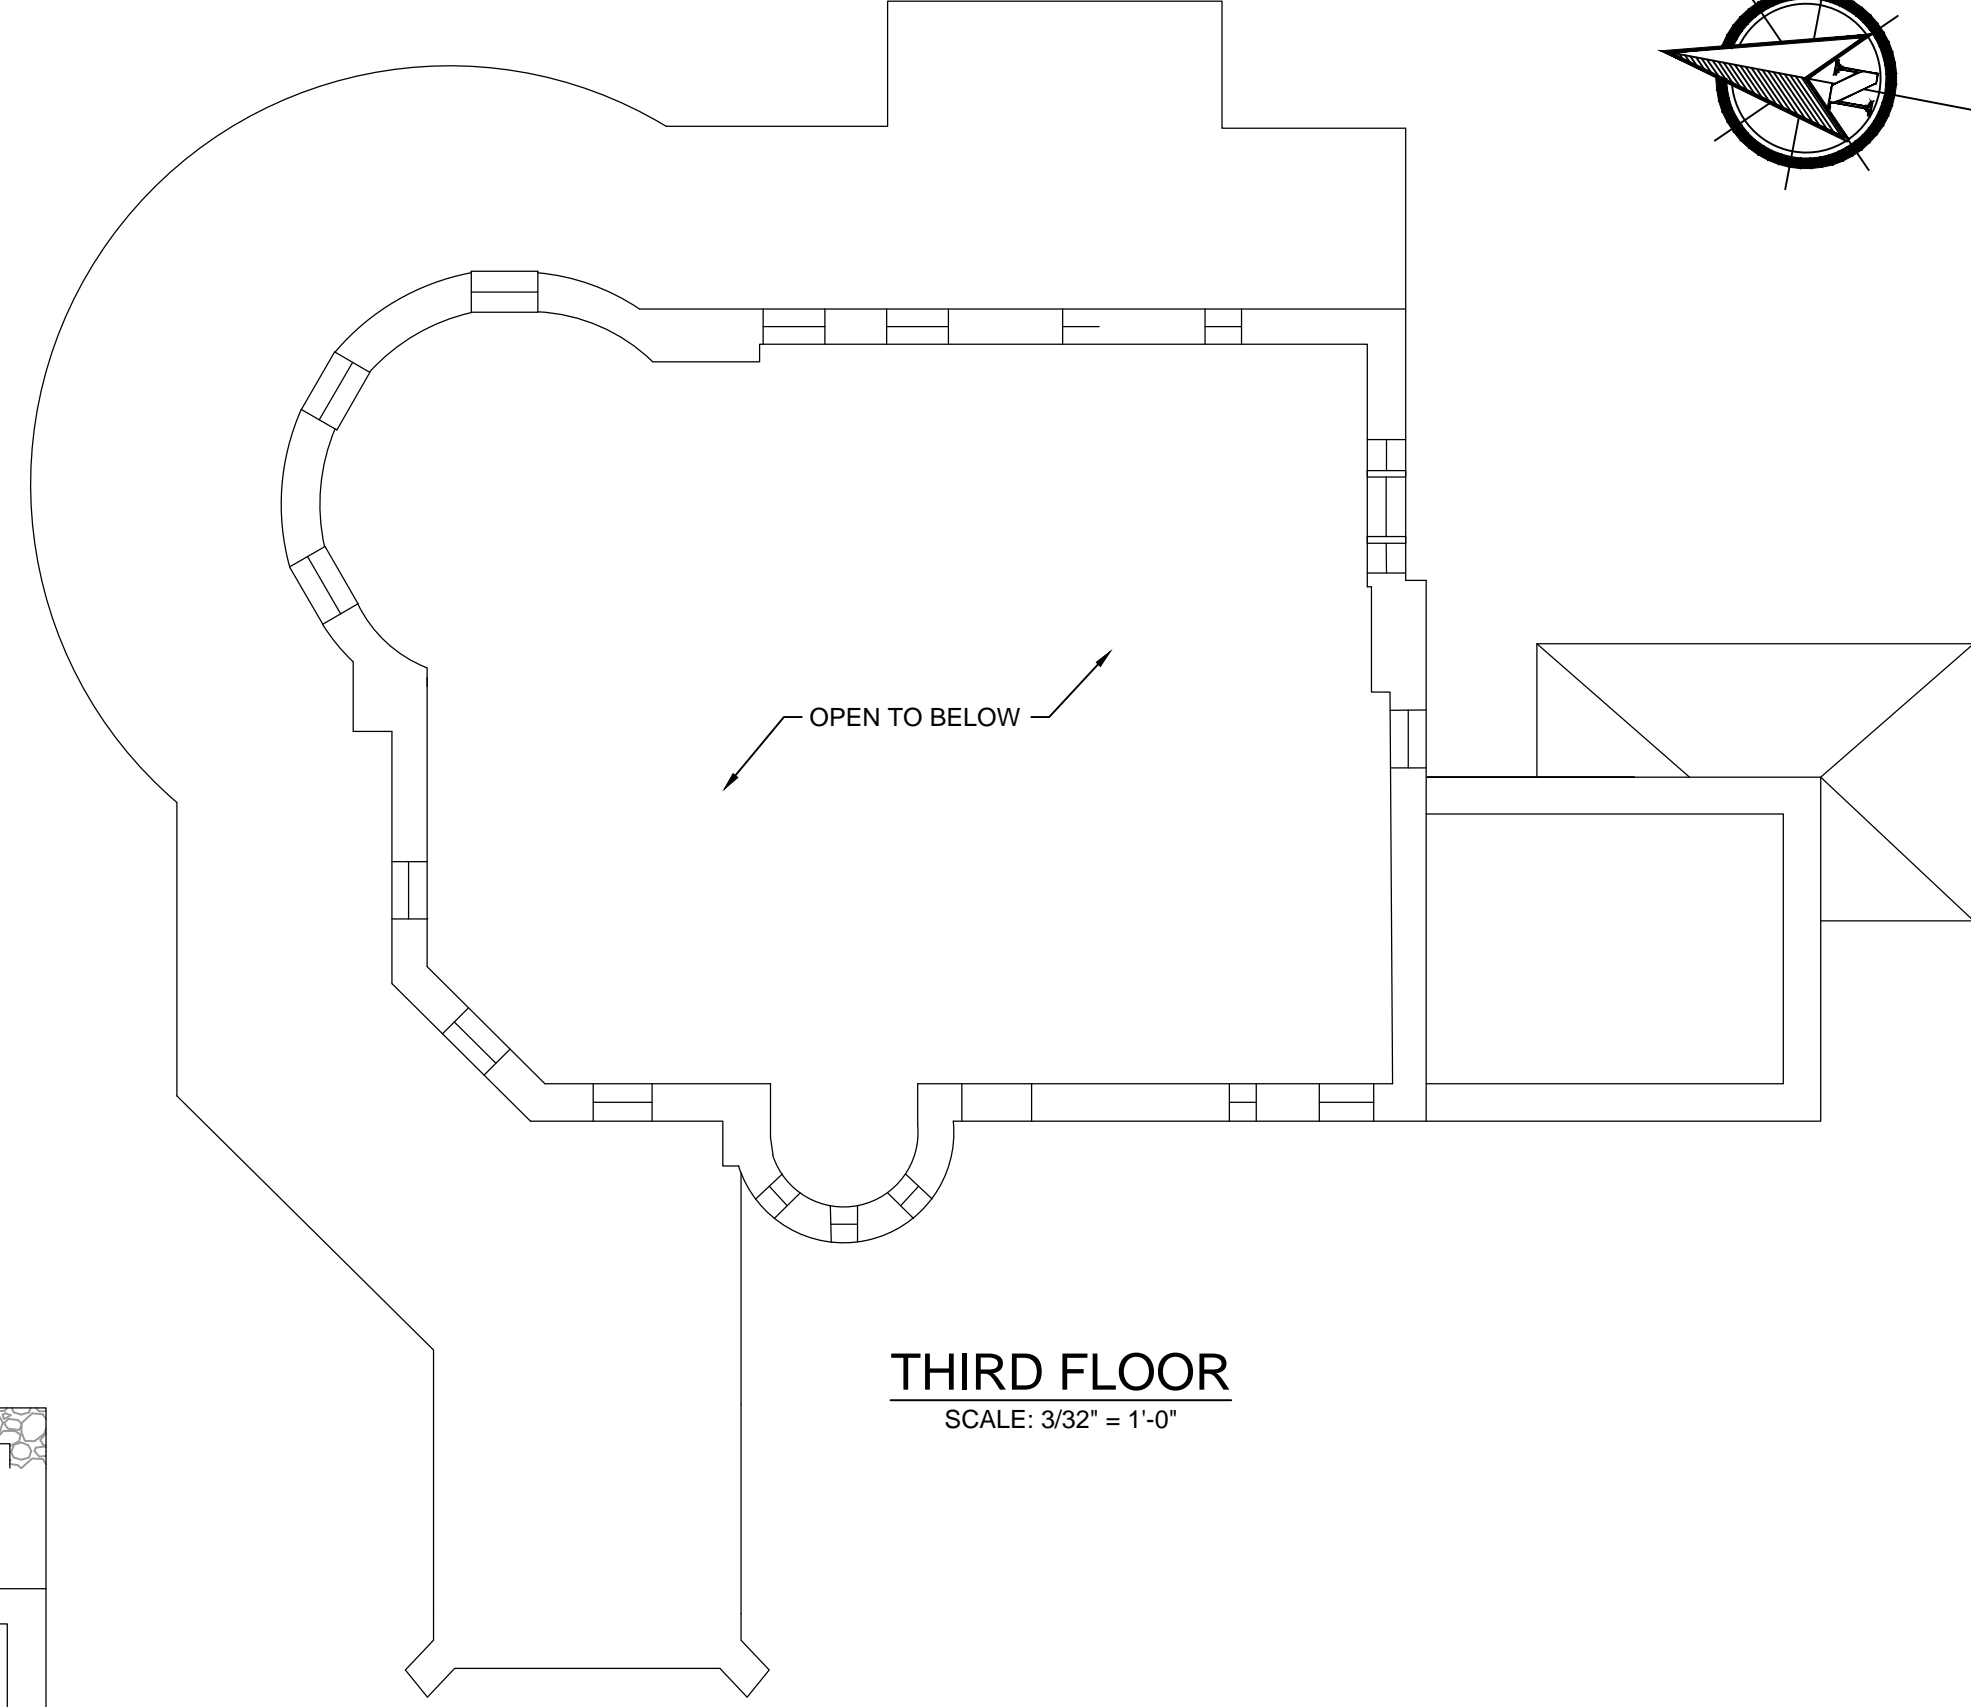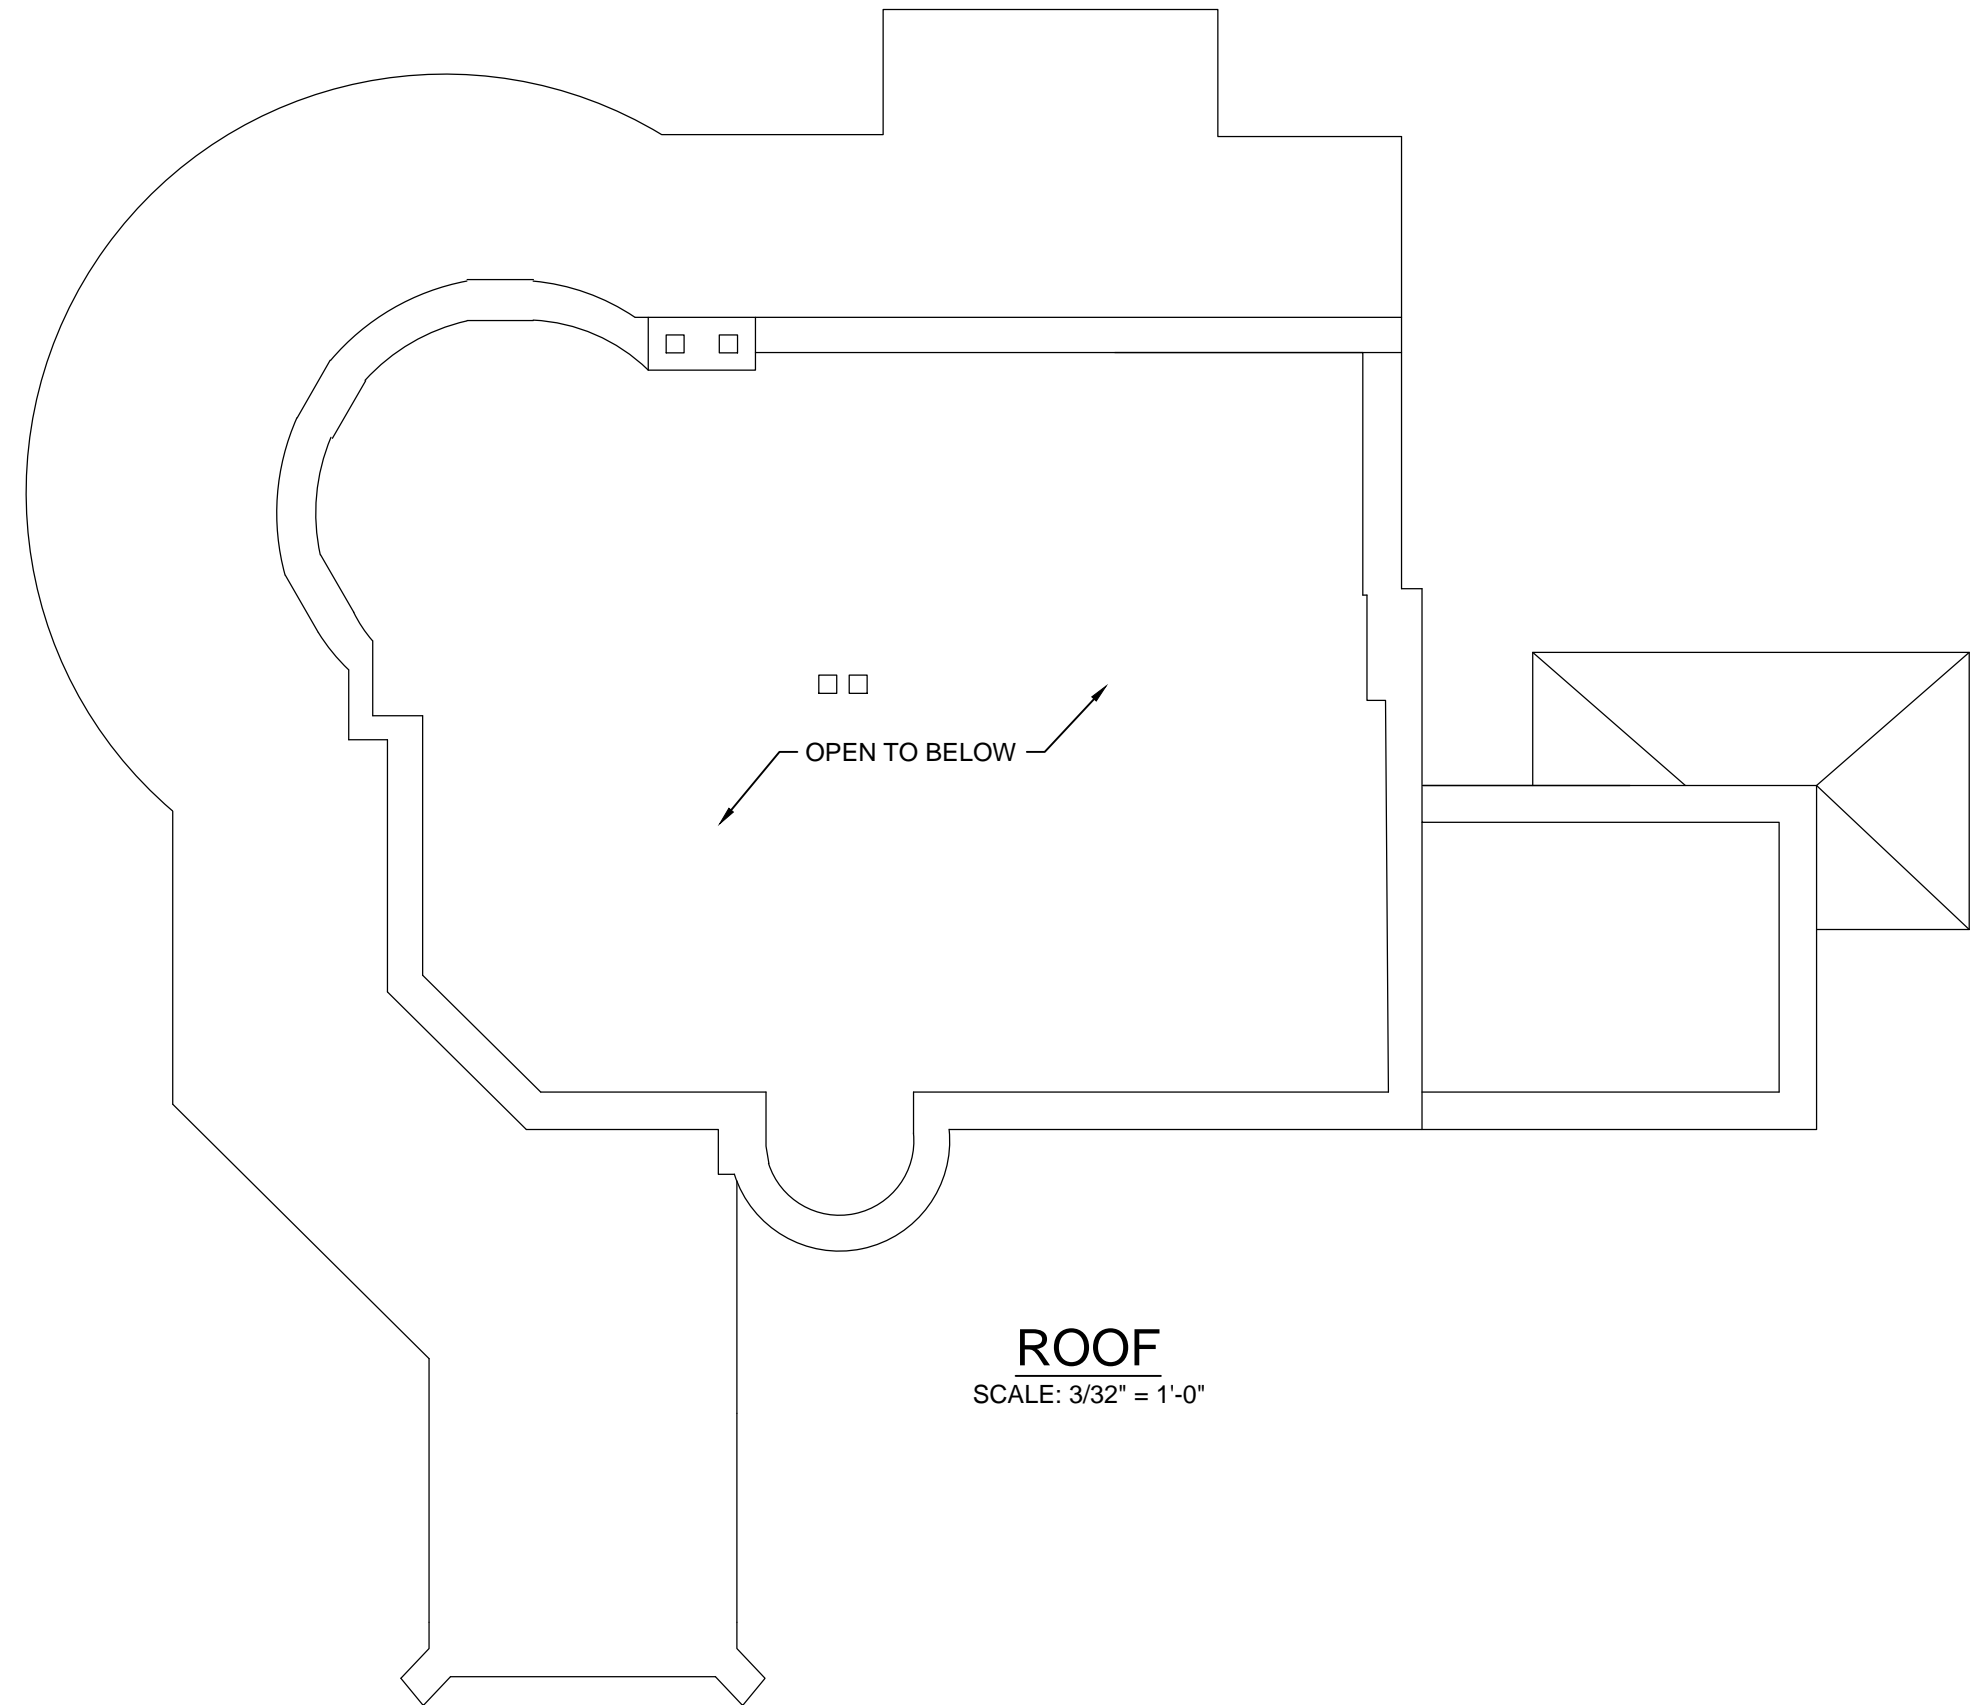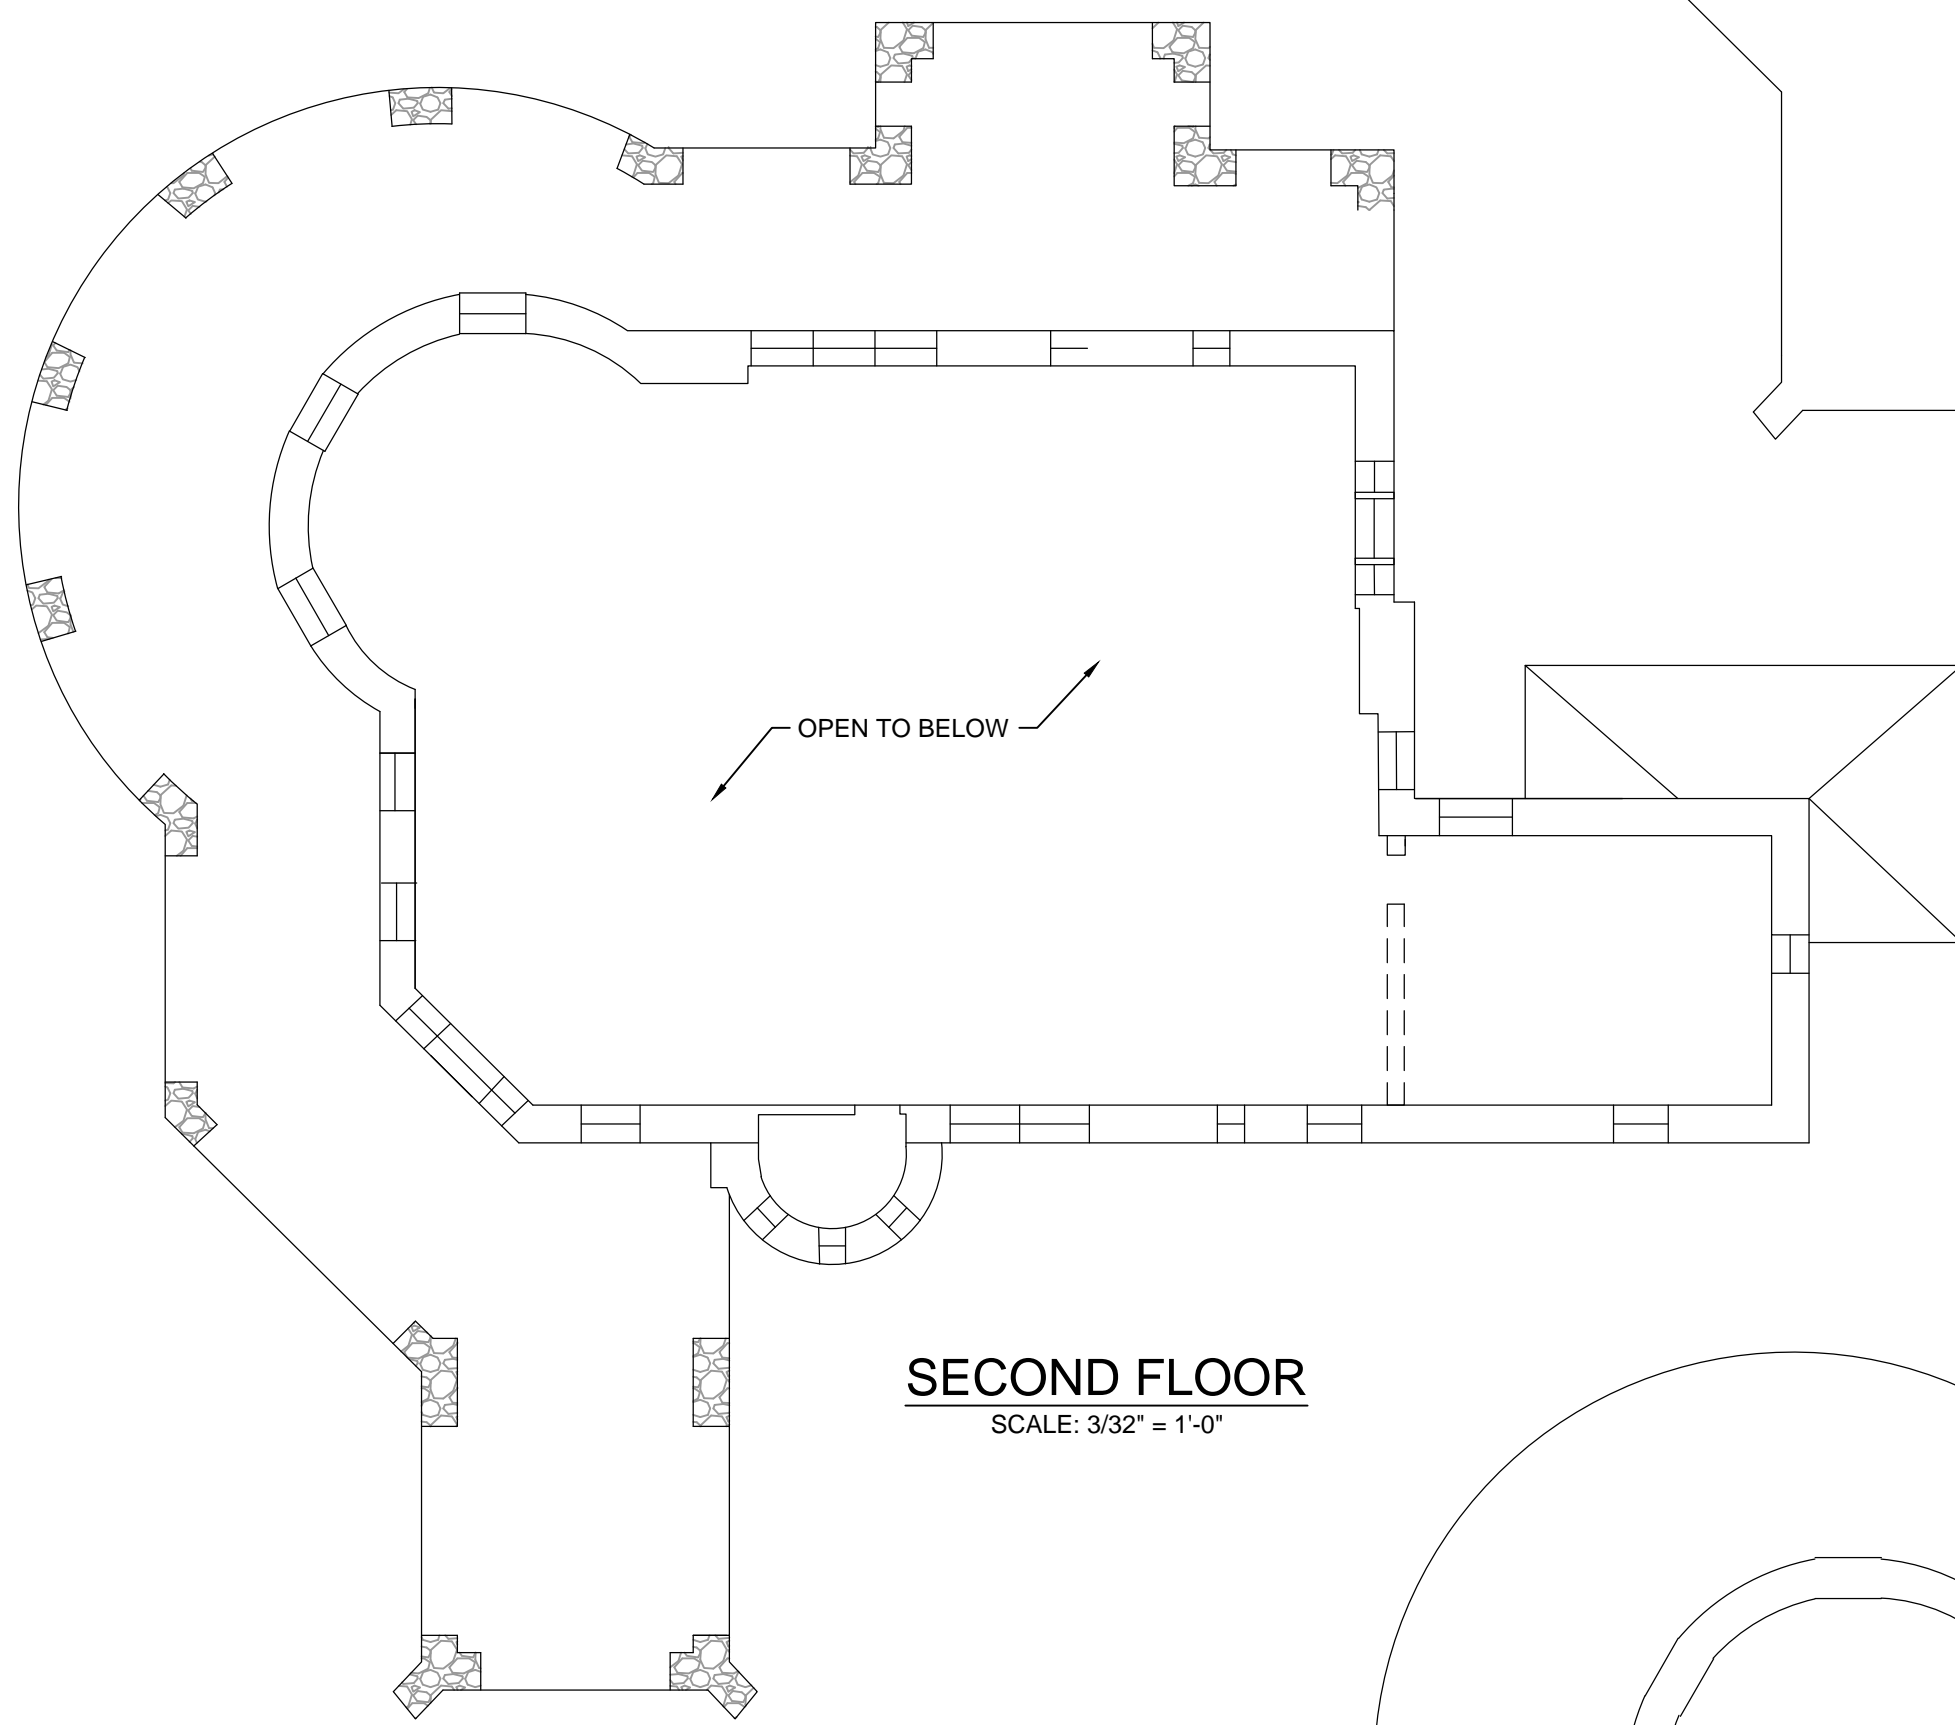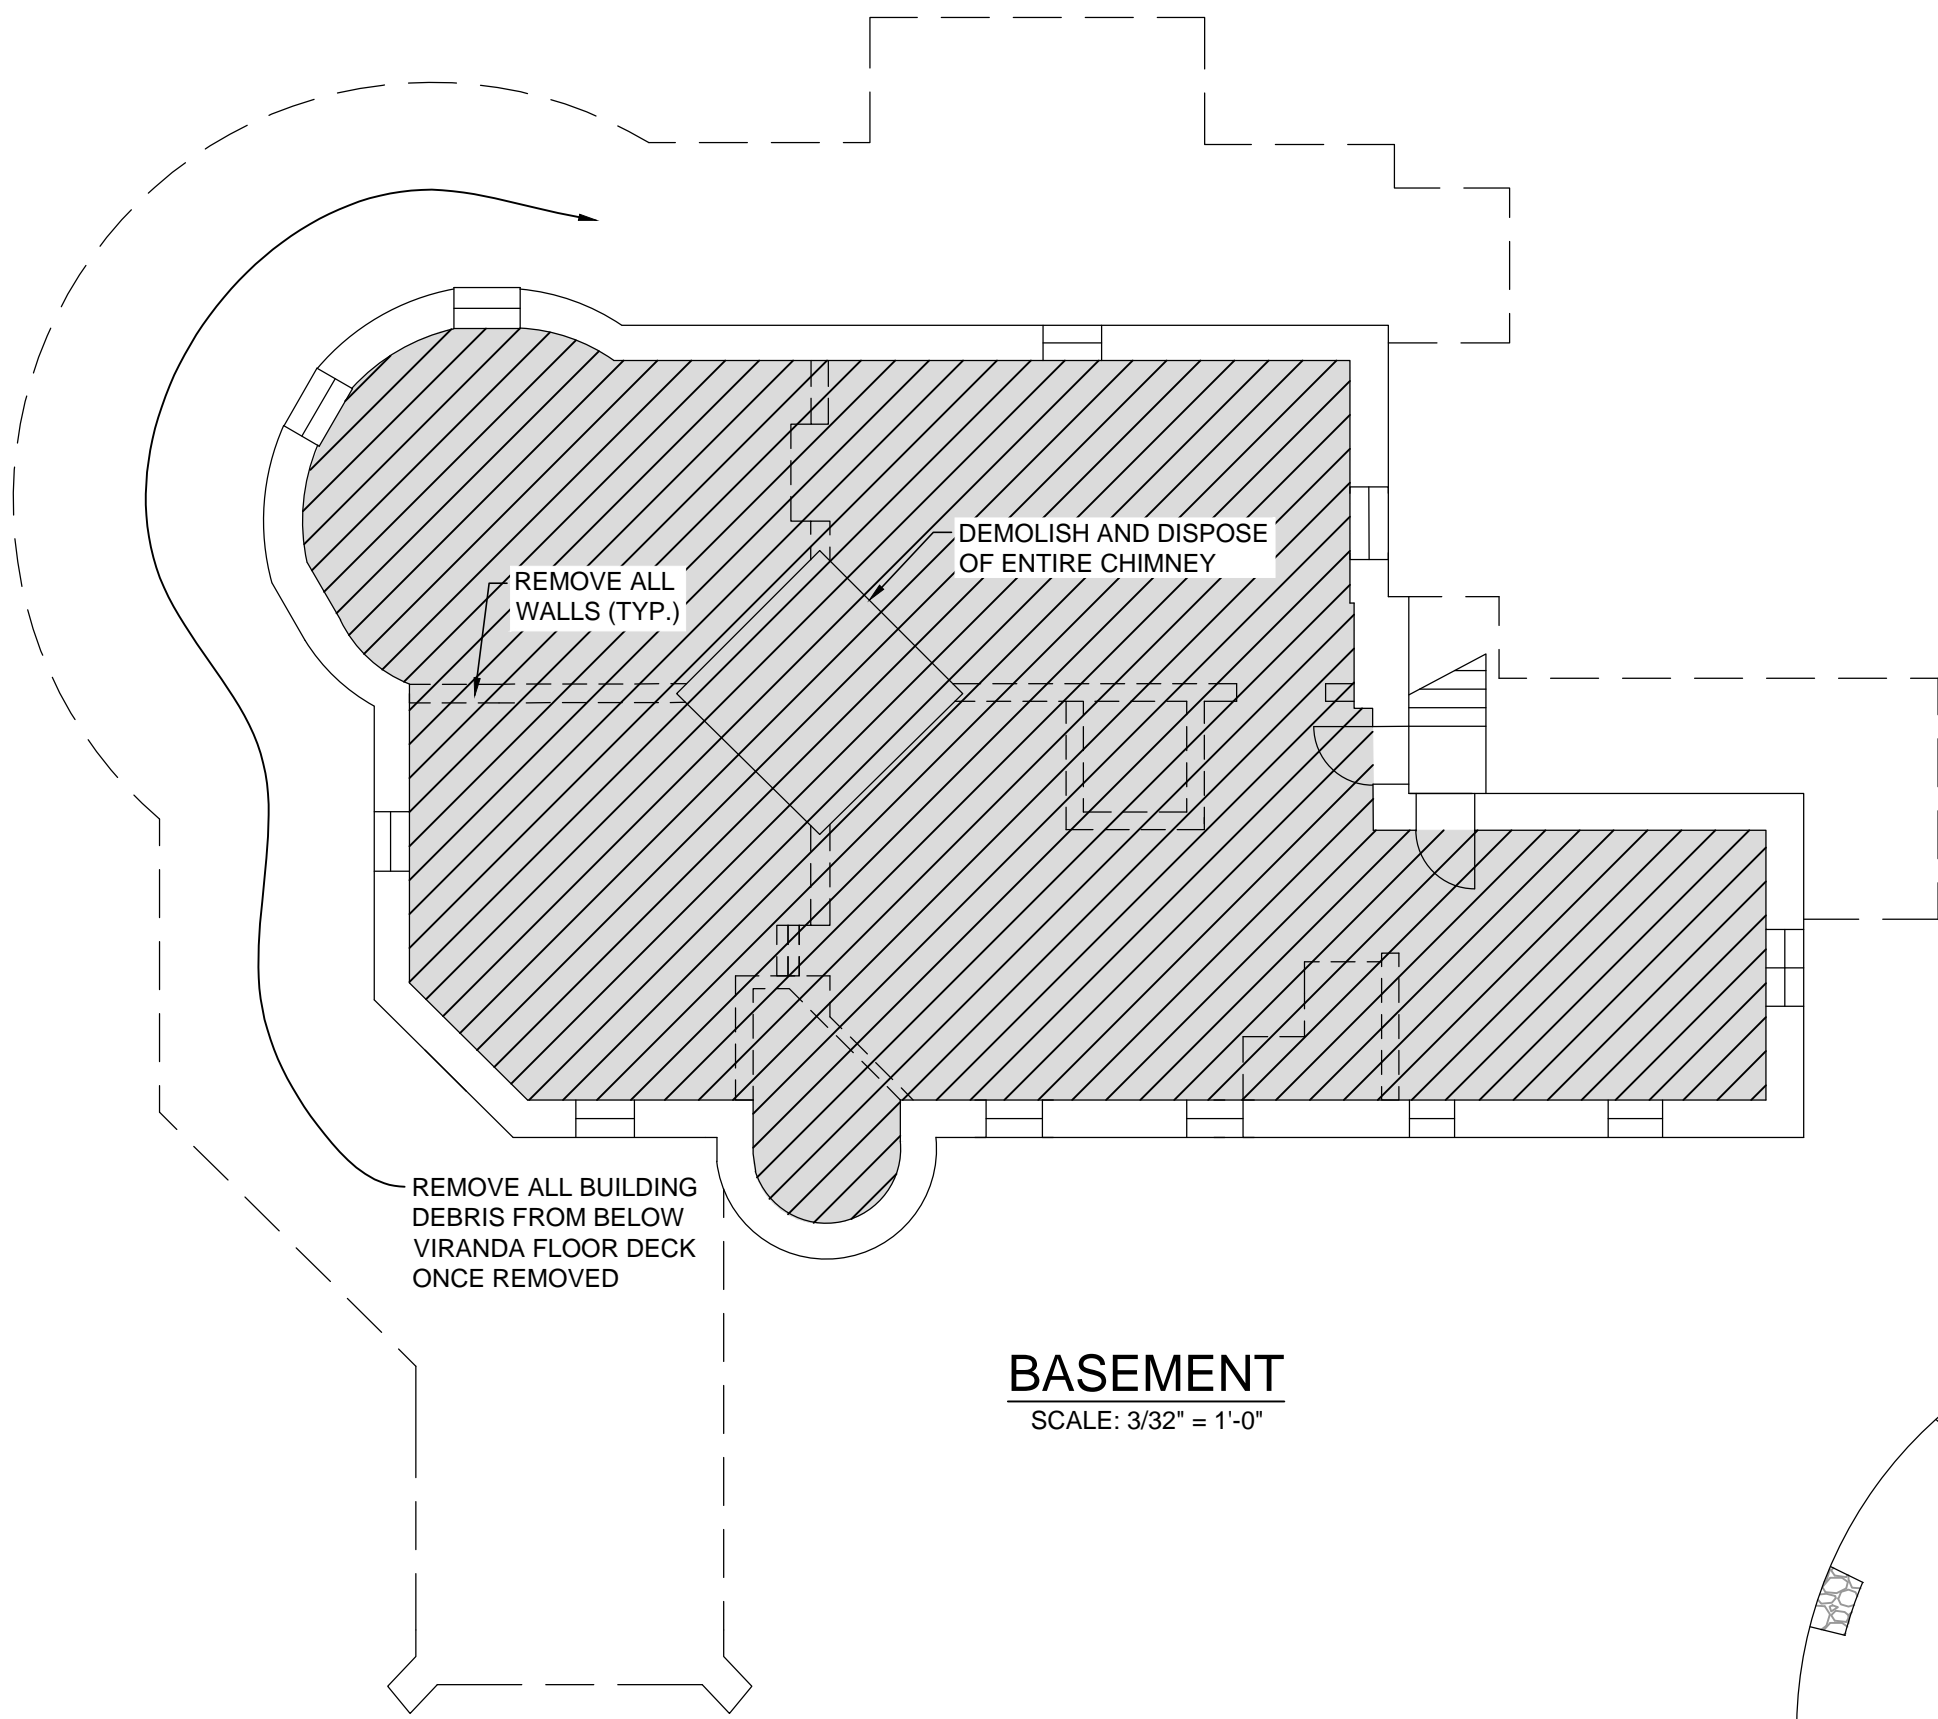

SIDE C

SIDE A (STREET SIDE)

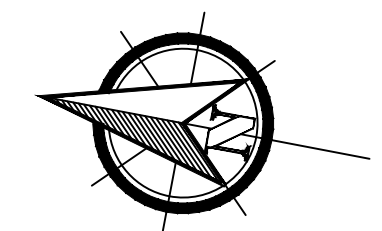

DATE: 01/28/2020	DRAWN BY: BIL	SCALE: AS NOTED	REVIEWED BY: PF	PROJECT NO.: 194881172
REVISIONS				
NO.	DATE	DESCRIPTION		
		PROJECT TITLE: HAZARDOUS BUILDING MATERIAL ABATEMENT		
		PROJECT CLIENT AND ADDRESS: CITY OF DANBURY HEARTHSTONE CASTLE 18 BRUSHY HILL ROAD DANBURY, CONNECTICUT		
		CONSULTANT'S SEAL		
		 EAGLE Environmental, Inc. 8 SOUTH MAIN STREET, SUITE 3 TERRYVILLE, CONNECTICUT 06786 860-589-9257		
		SHEET TITLE: HEARTHSTONE CASTLE ABATEMENT PLANS		
		SHEET NO. HM-1		
		SHEET 1 OF 1		