

250' CENTER FIELD
(BASEBALL AGES 4-12)
(SOFTBALL AGES 4-18)

Department Legend


- ADMINISTRATION
- BATHROOM & CORE
- CIRCULATION
- CUSTODIAL & MAINTENANCE
- GENERAL CLASSROOM
- MAIN ENTRY
- PHYSICAL EDUCATION
- SPECIAL EDUCATION




Notice: This drawing is the property of Tecton Architects, Inc. The user, re-use or reproduction of this drawing for any purpose whatsoever without an expressed written agreement between Tecton Architects, Inc. and the user is prohibited. Rights to use the information on this sheet are not transferred until payment has been received for services rendered. Any rights so granted are non-transferable to other parties without the prior expressed written consent of Tecton Architects, Inc.
© 2018 Tecton Architects, Inc.

Client/ Contractor
TOWN OF OXFORD
486 OXFORD ROAD
OXFORD, CT 06478

Project
OXFORD MIDDLE SCHOOL
State Project Number: 108-0043 N
GREAT OAK ROAD
OXFORD, CT 06478

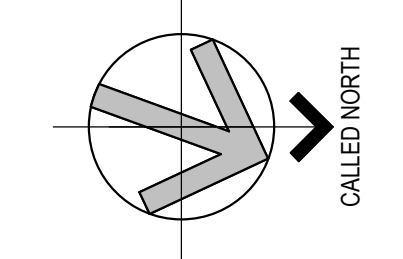

Seals
SCHEMATIC DESIGN

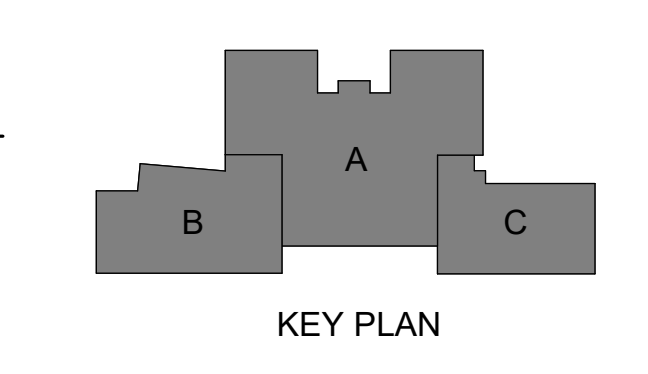


Issues / Revisions	No.	Date	Description

Drawing Title
MAIN LEVEL DESIGN

Project Manager: JH Project No: 108-0043 N
Project Architect: SM Production Leader:
Project Designer: EN Peer Reviewer:
Drawing Number

A2

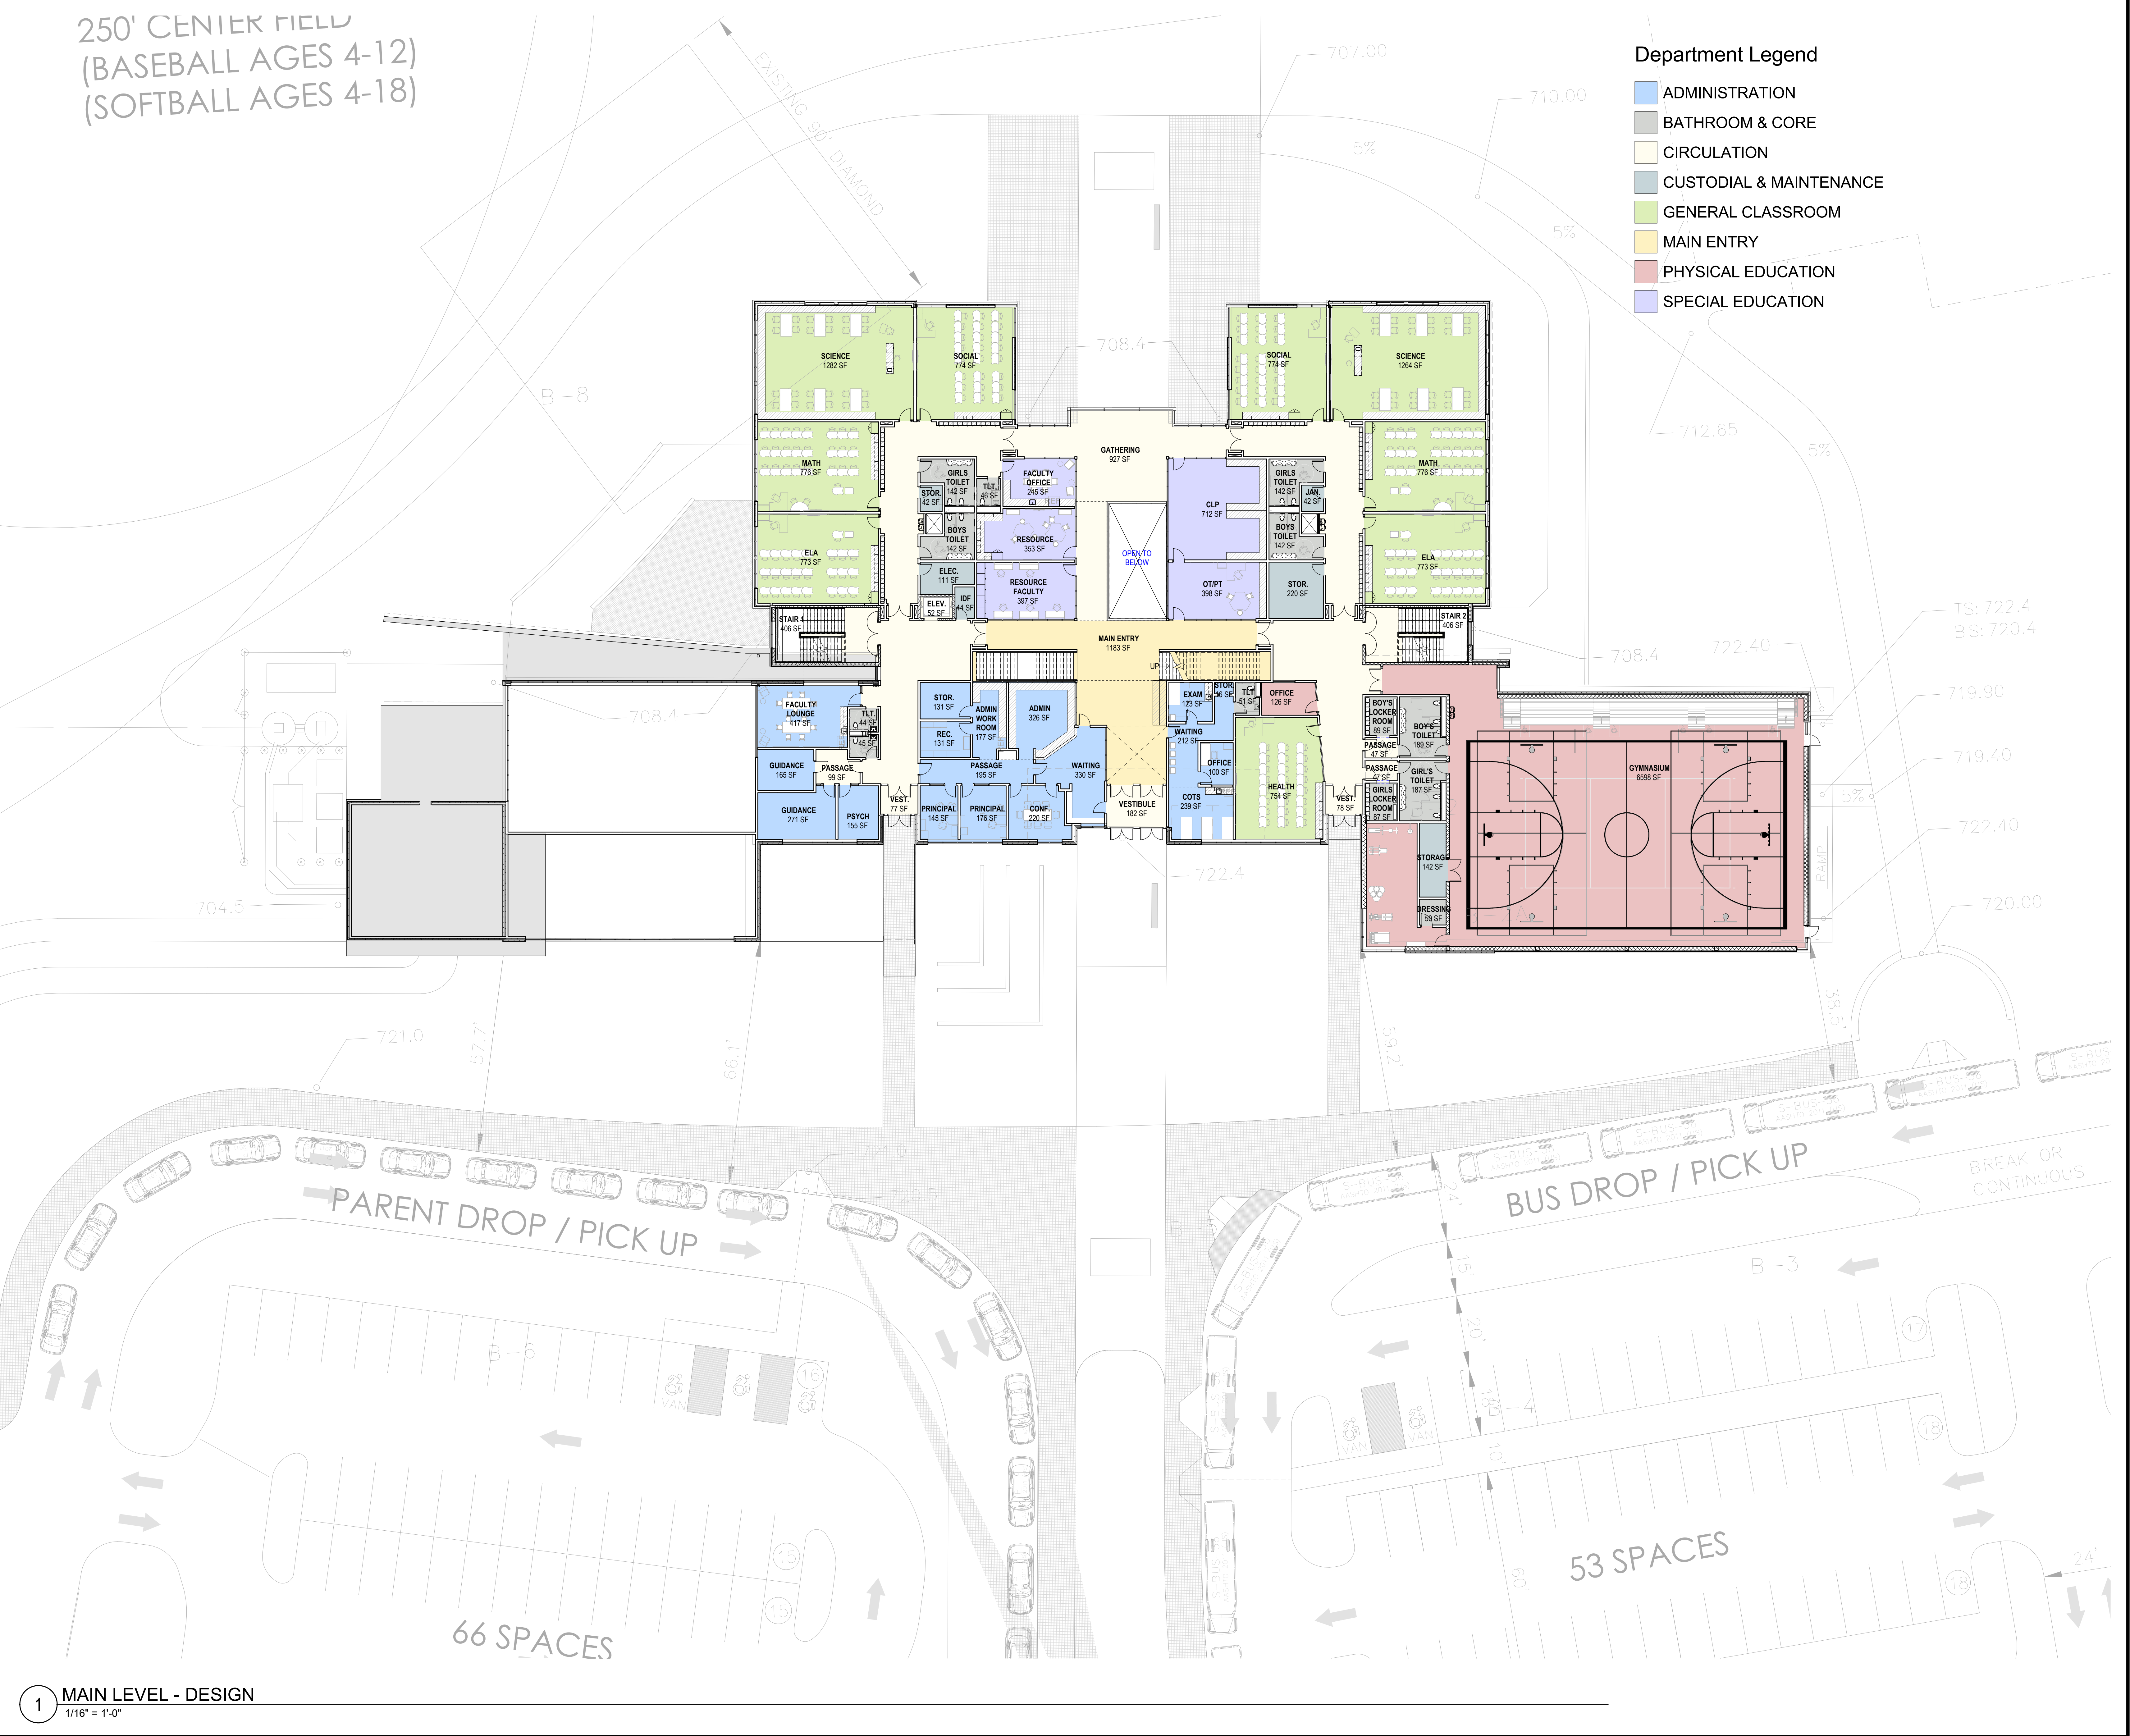

1 MAIN LEVEL - DESIGN
1/16" = 1'-0"

C:\Users\Gabriel\Documents\OXFORD\108_0043_ARCH_ARCH_Cabinet\B.rvt 10/20/18 3:51:03 PM