


C:\Users\JCARRETER\DESIGN\TRUCK PAD WASHOUT DETAIL.DWG Layout Tab:11X17


50-GALLON DRUM WITH 5 µm FILTER

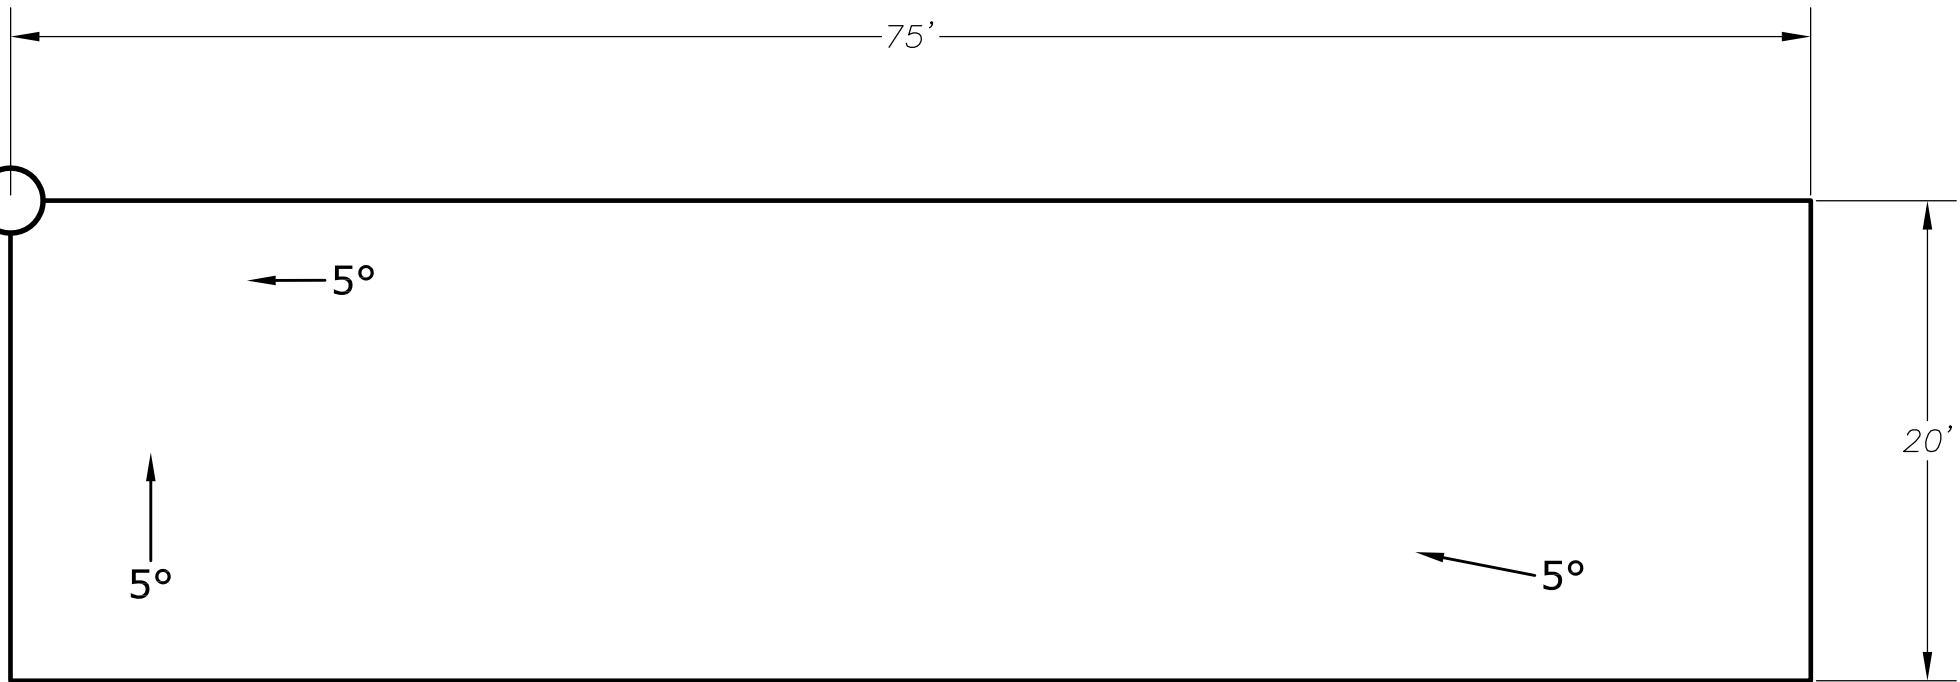

NOTES:

1. SLOPE EDPM RUBBER MEMBRANE AT 5° TOWARDS 50-GALLON DRUM.
2. THE 50-GALLON DRUM MAY ALSO CONTAIN SUMP PUMP THAT DISCHARGES INTO A FRAC TANK AT THE CONTRACTOR'S DISCRETION.

TRUCK WASHOUT PAD - PLAN VIEW
NOT TO SCALE

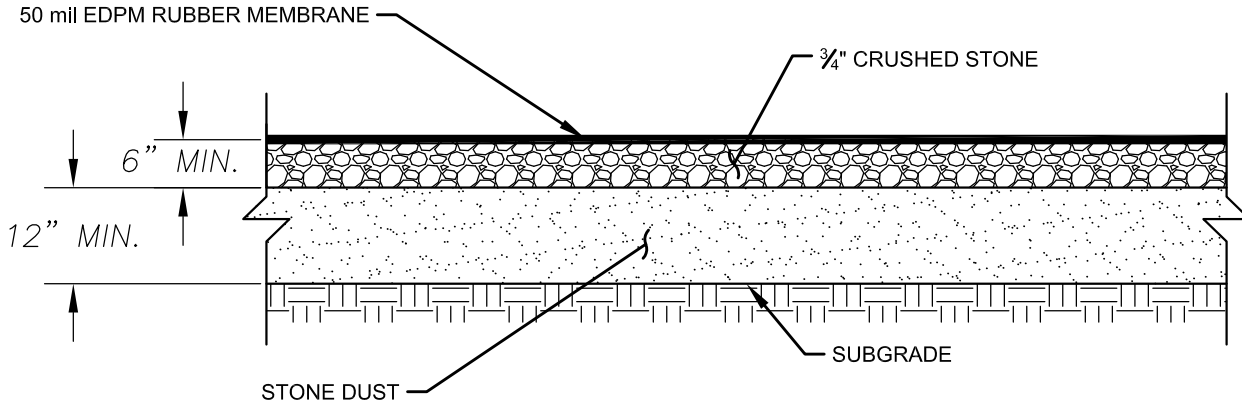

TRUCK WASHOUT PAD - SECTION VIEW
NOT TO SCALE

MILONE & MACBROOM
 15 RANDOLPH AVENUE, SUITE 605
 MANCHESTER, NH 03105
 603.288.2300
 WWW.MJMINC.COM

REVISIONS

TRUCK WASHOUT PAD DETAIL
 FORMER SHOWCASE CINEMA BUILDING
 936 SILVER LANE
 EAST HARTFORD, CONNECTICUT

RR DESIGNED	JC DRAWN	RR CHECKED
SCALE NTS'		
DATE JUNE 28, 2019		
PROJECT NO. 2854-38-34		

SHEET NO.
1

Plotted by: JCARRETER On this date: Fri, 2019 June 28 - 4:16pm

Copyright Milone & MacBroom, Inc. - 2019