



City of Norwich

Department of Finance – Purchasing Agent
100 Broadway, Room No. 105
Norwich, CT 06360

Phone: (860)823-3706
Fax: (860)823-3812
E-mail: whathaway@cityofnorwich.org

REQUEST FOR QUALIFICATIONS

RFQ No.: 20-02 Addendum No.: 1 Date Issued: August 15, 2019

Opening Date and Time: August 27, 2019 at 2:00 P.M.

Title: Consulting Engineering Services for the Franklin Square Modern Roundabout Design

This addendum is issued to provide all bidders with a concept drawing for this project.


The following information must appear in the lower left hand corner of the envelope:

Sealed Proposal No.:

Not to be opened until

Return Proposals to:

William R. Hathaway, Purchasing Agent
City of Norwich
100 Broadway, Room 105
Norwich, CT 06360-4431

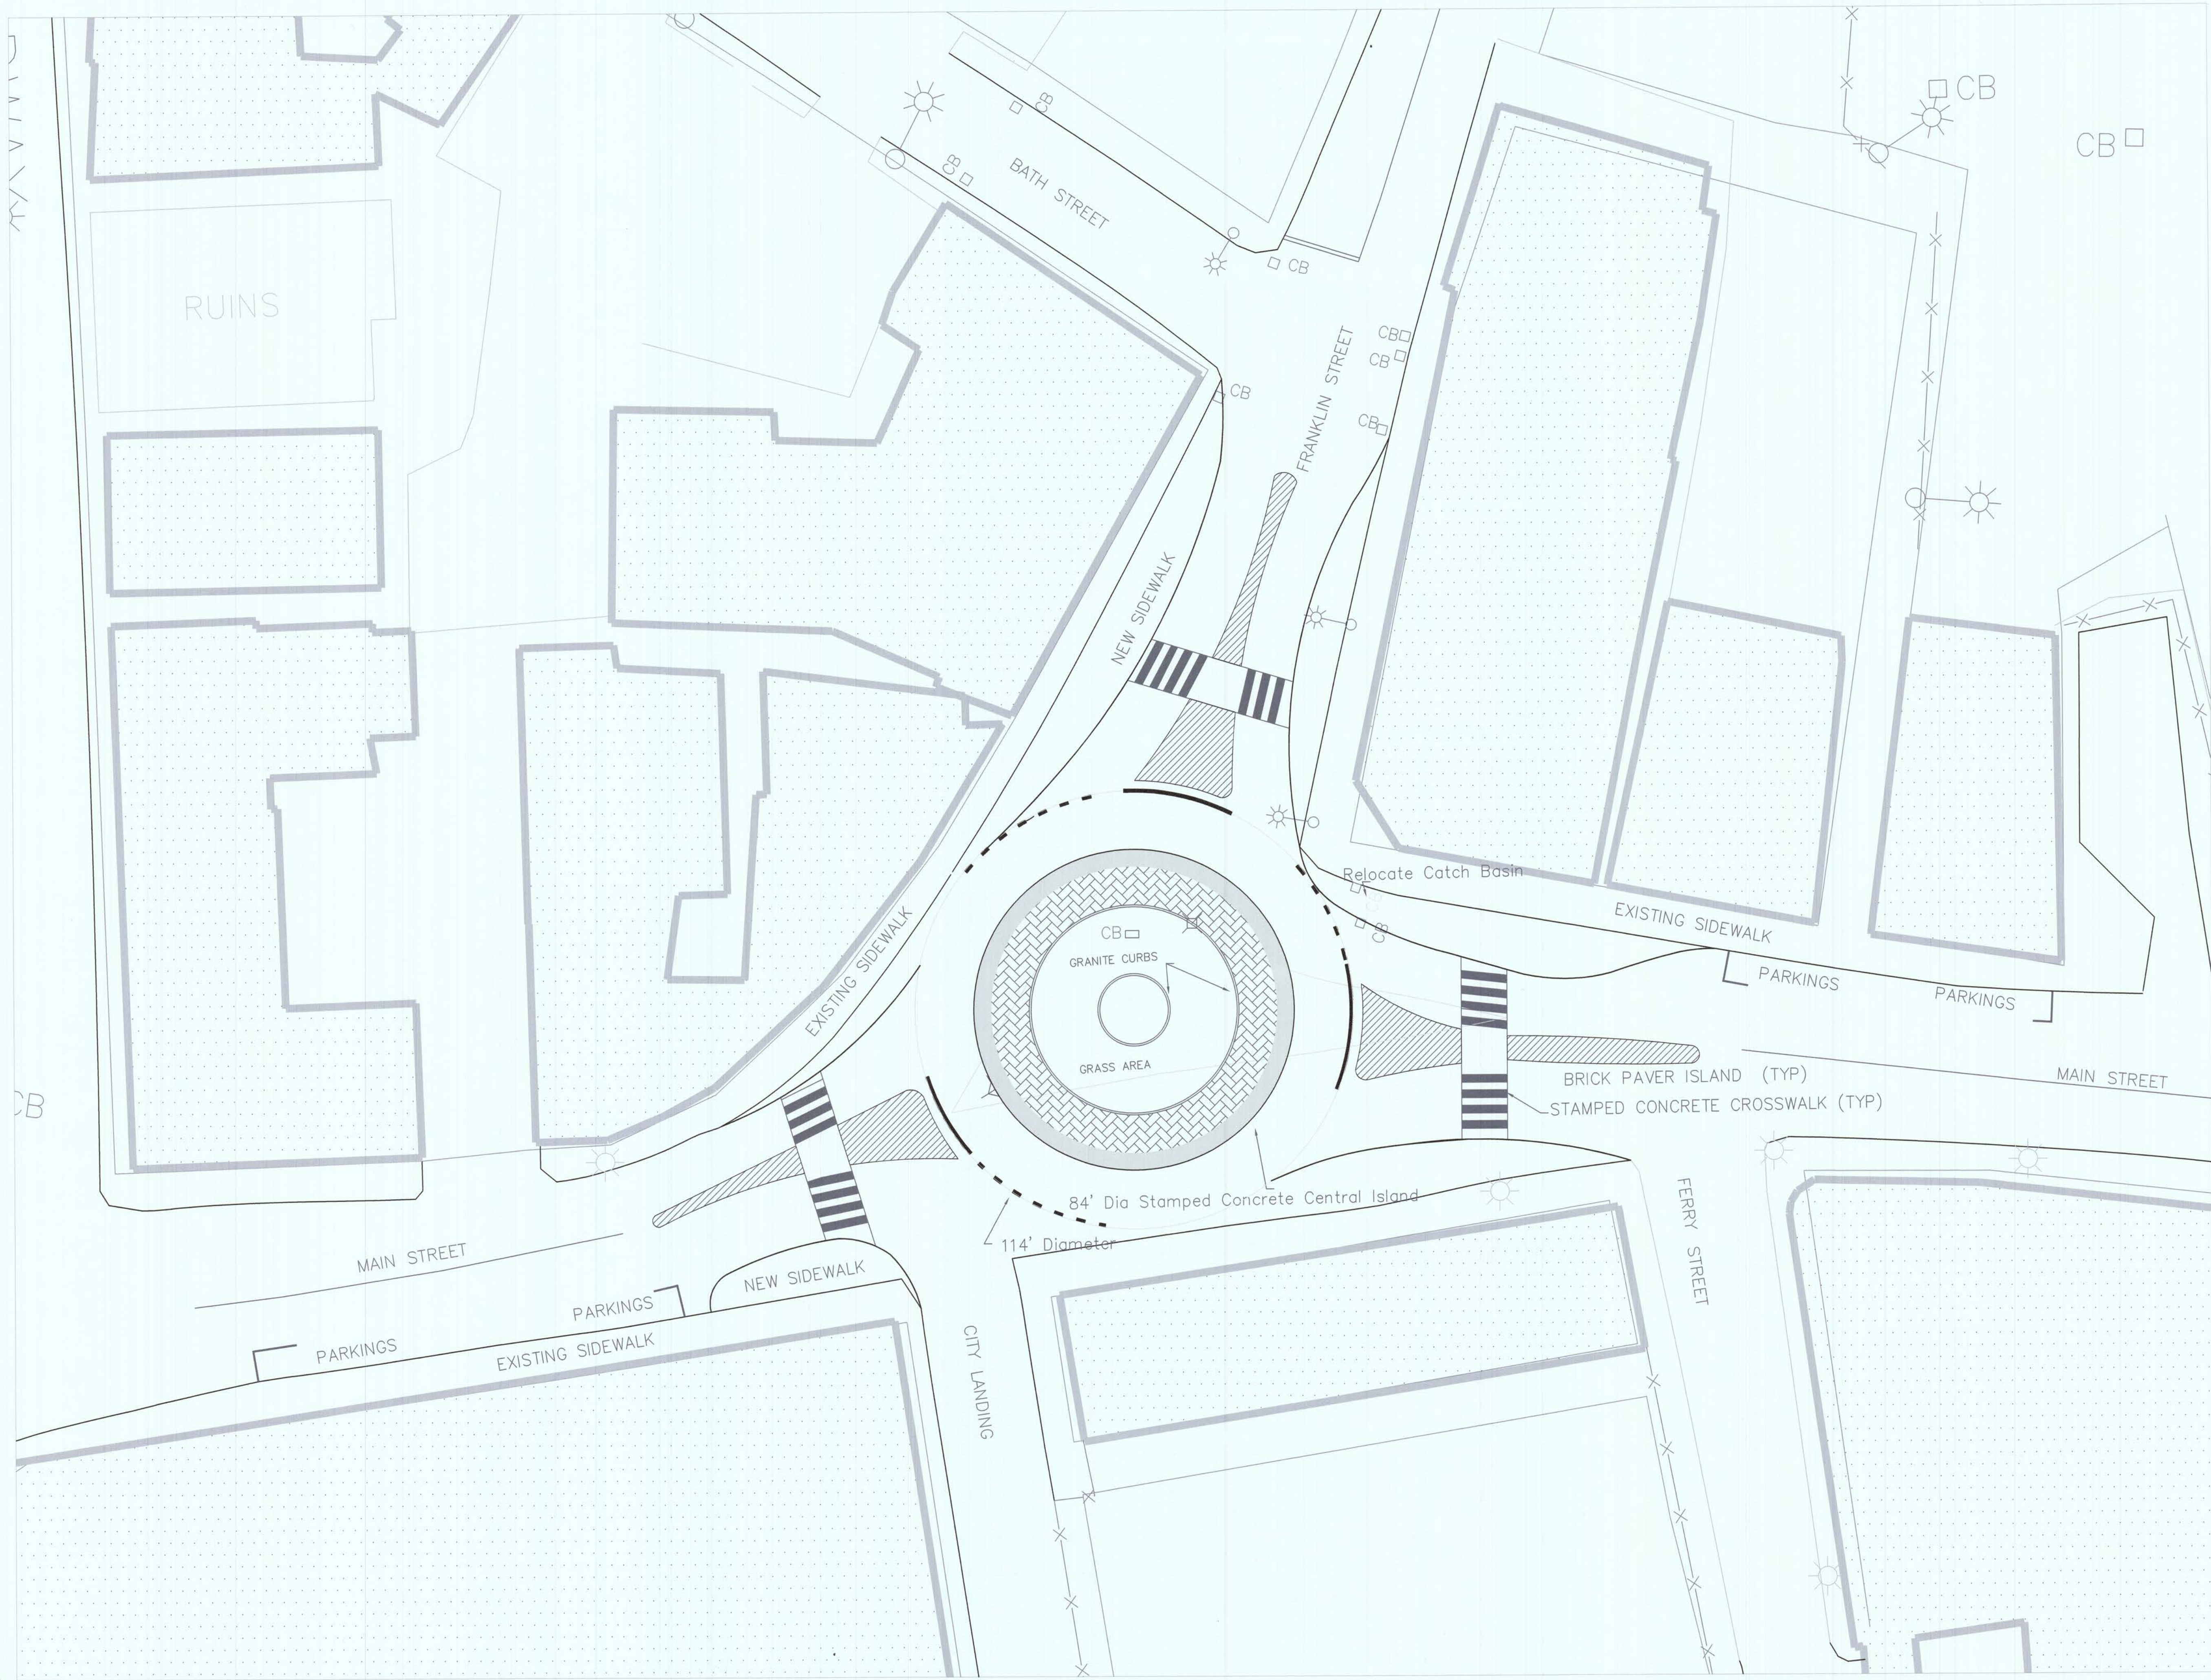

General Notes



| No. | Revision/Issue | Date |
|-----|----------------|------|
| | | |

CITY OF NORWICH
 PUBLIC WORKS DEPARTMENT
 50 CLINTON AVENUE, NORWICH CT 06340

Project Name and Address
**FRANKLIN SQUARE
 SAFETY IMPROVEMENT**

| | |
|-----------------|-------|
| Drawn By: JPL | Sheet |
| Date 07/27/2017 | 10F1 |
| Scale 1:20 | |