


# Toilet Room Sketch

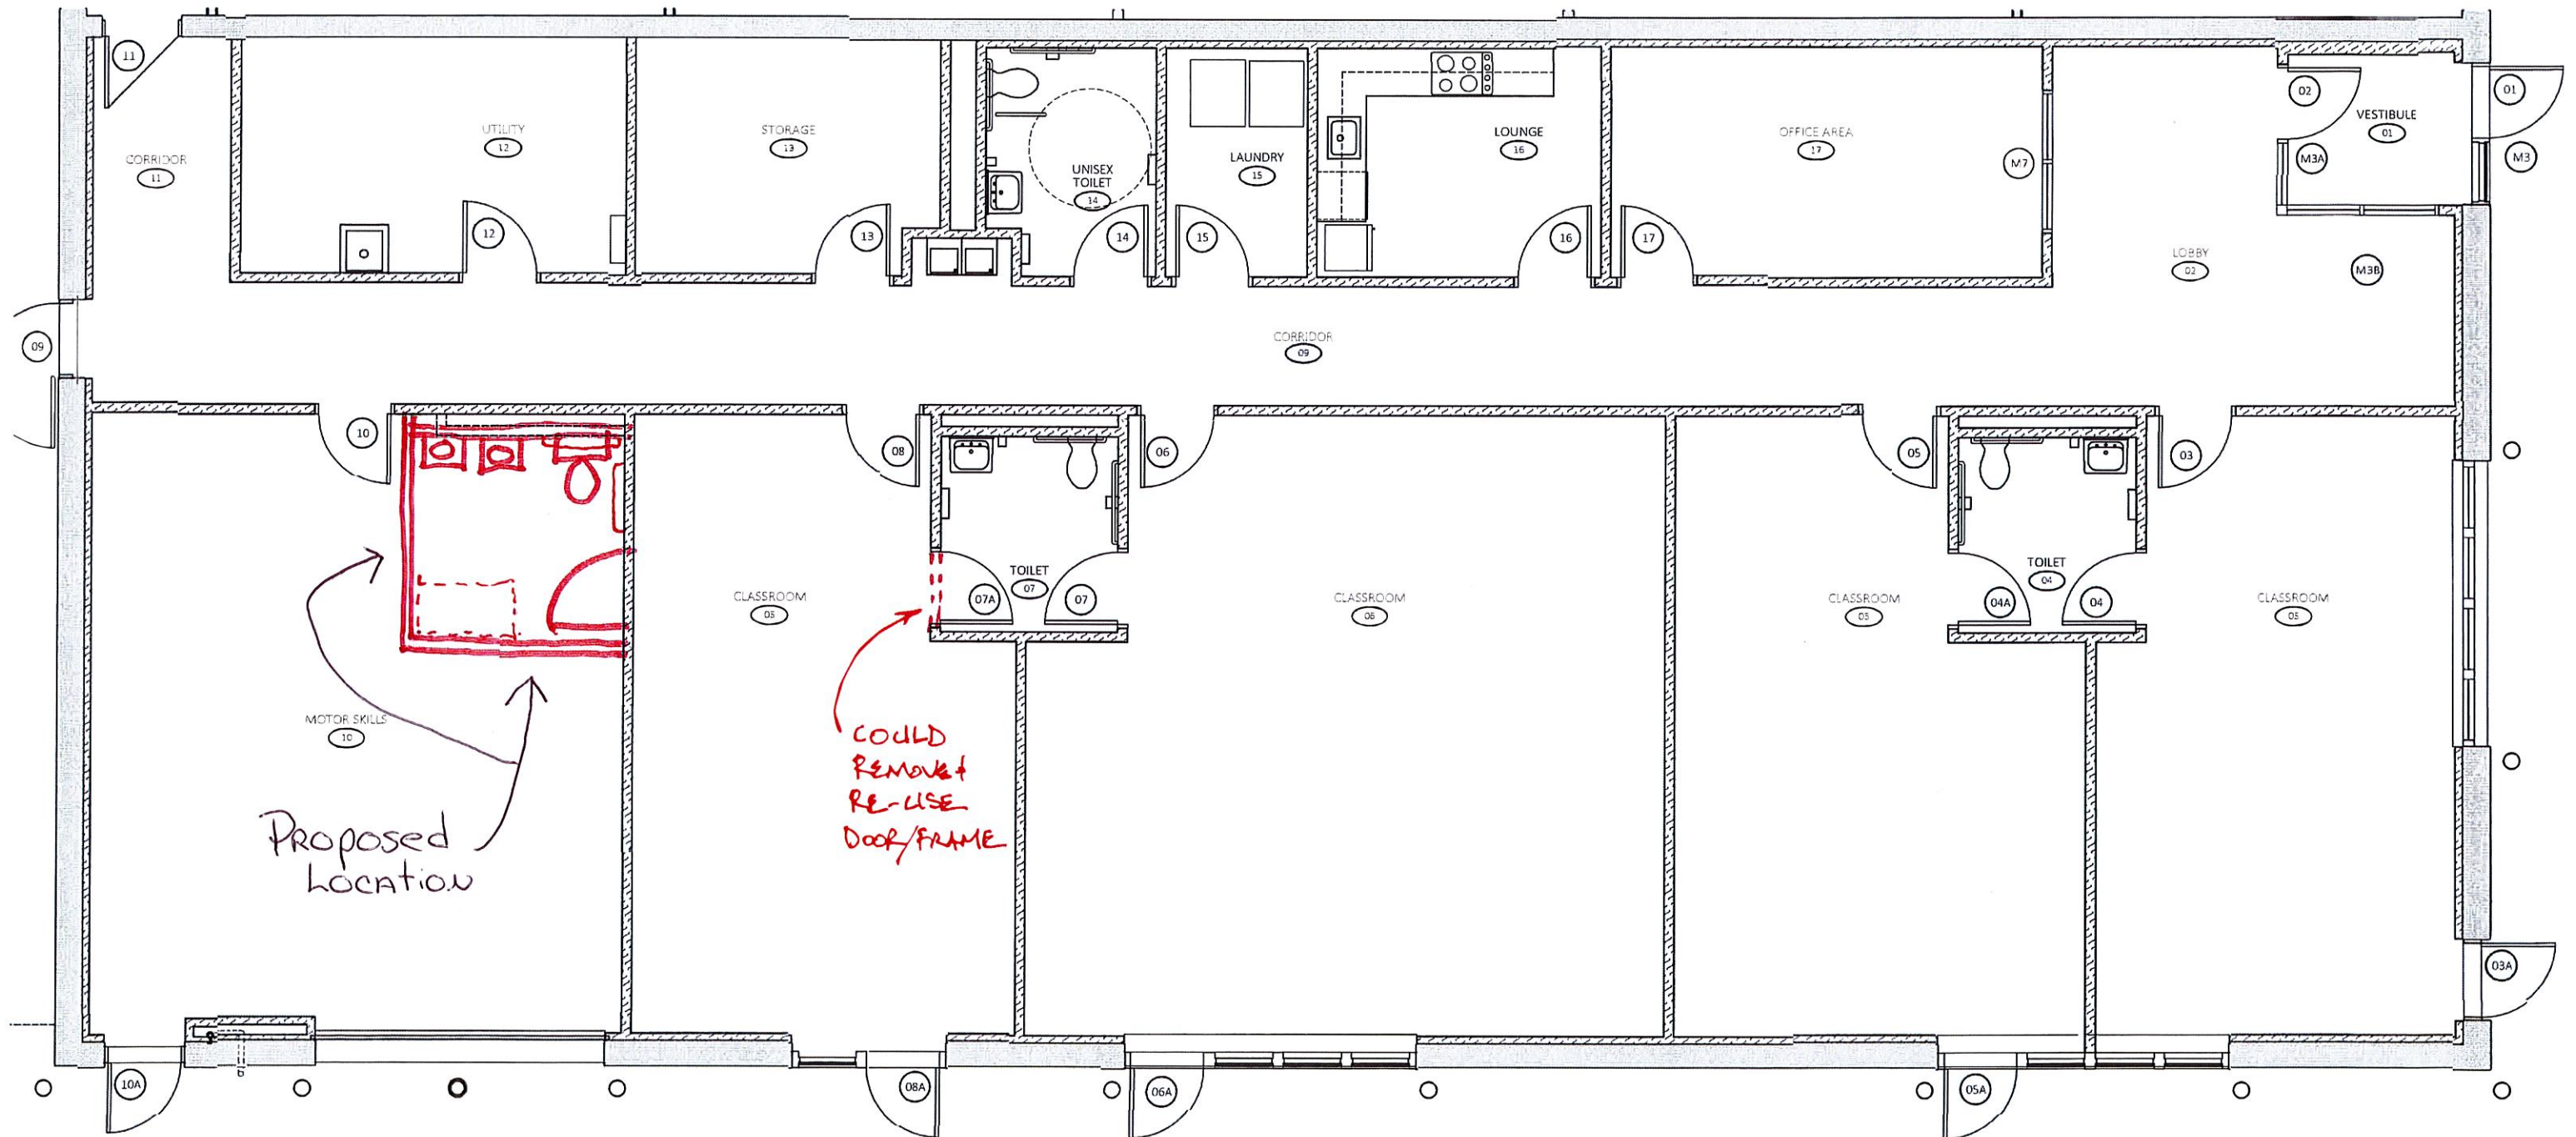

Attachment A