
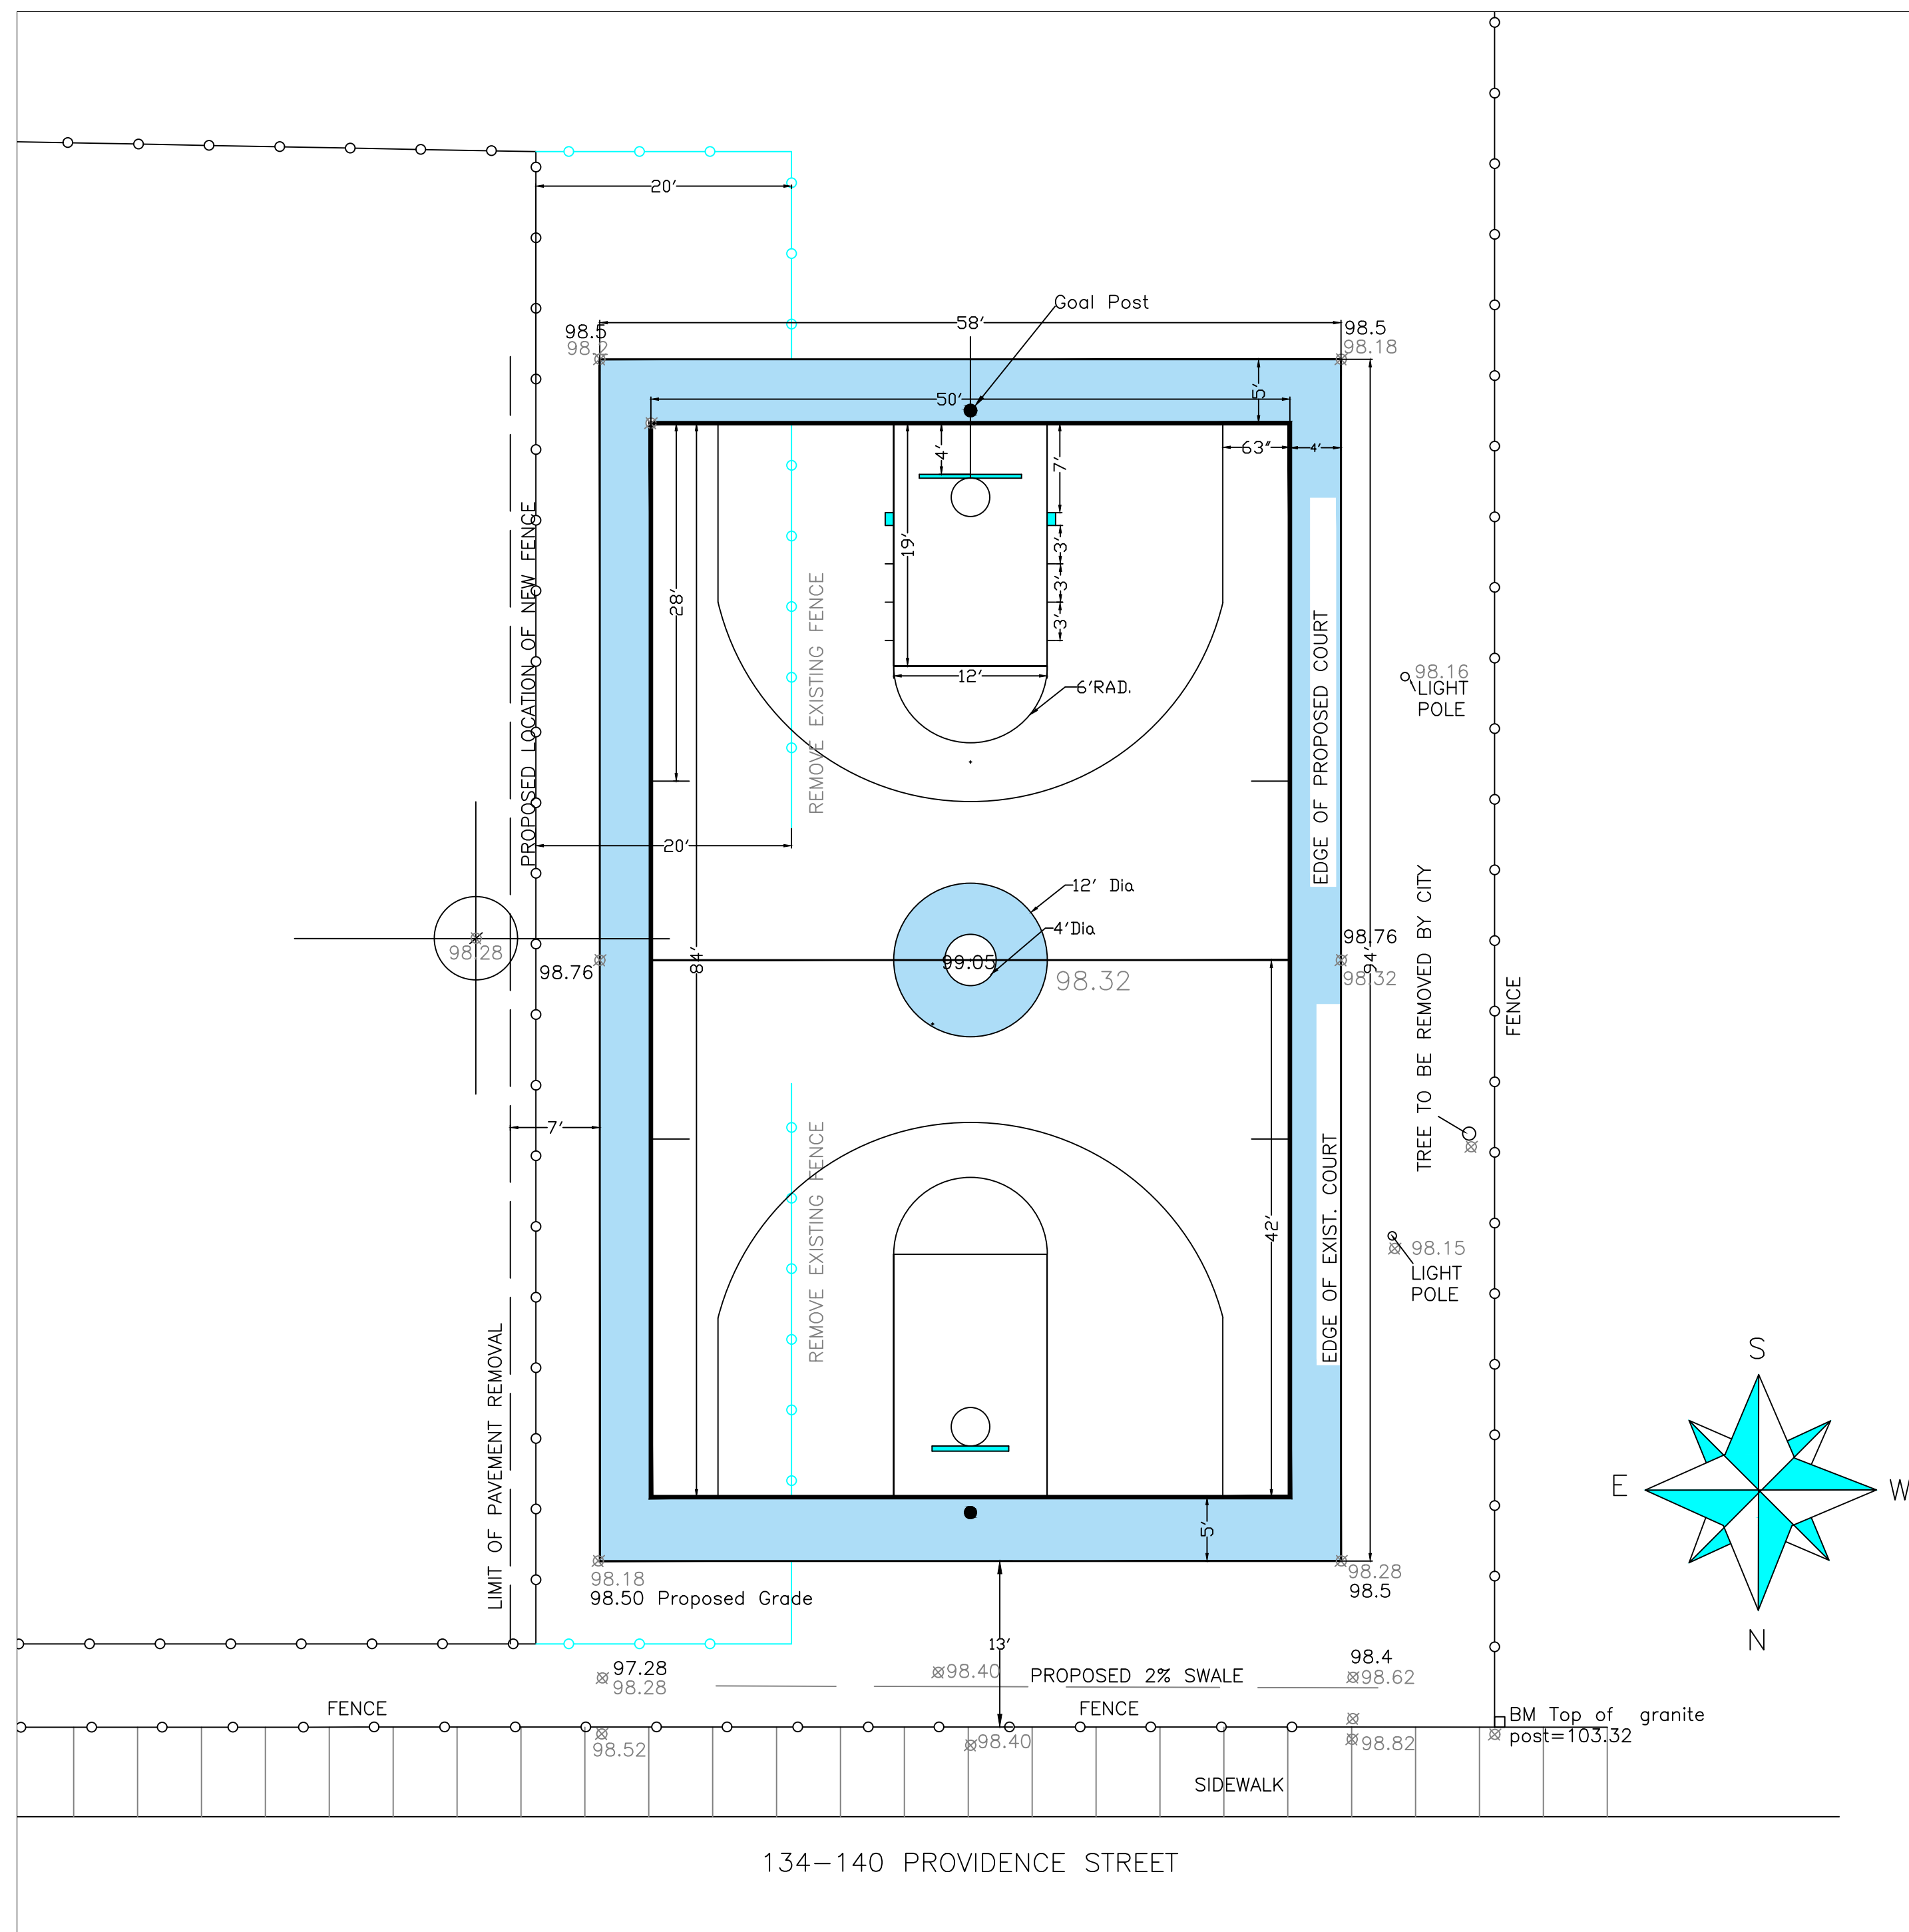


Taftville Basketball Court.dwg
12/11/2019

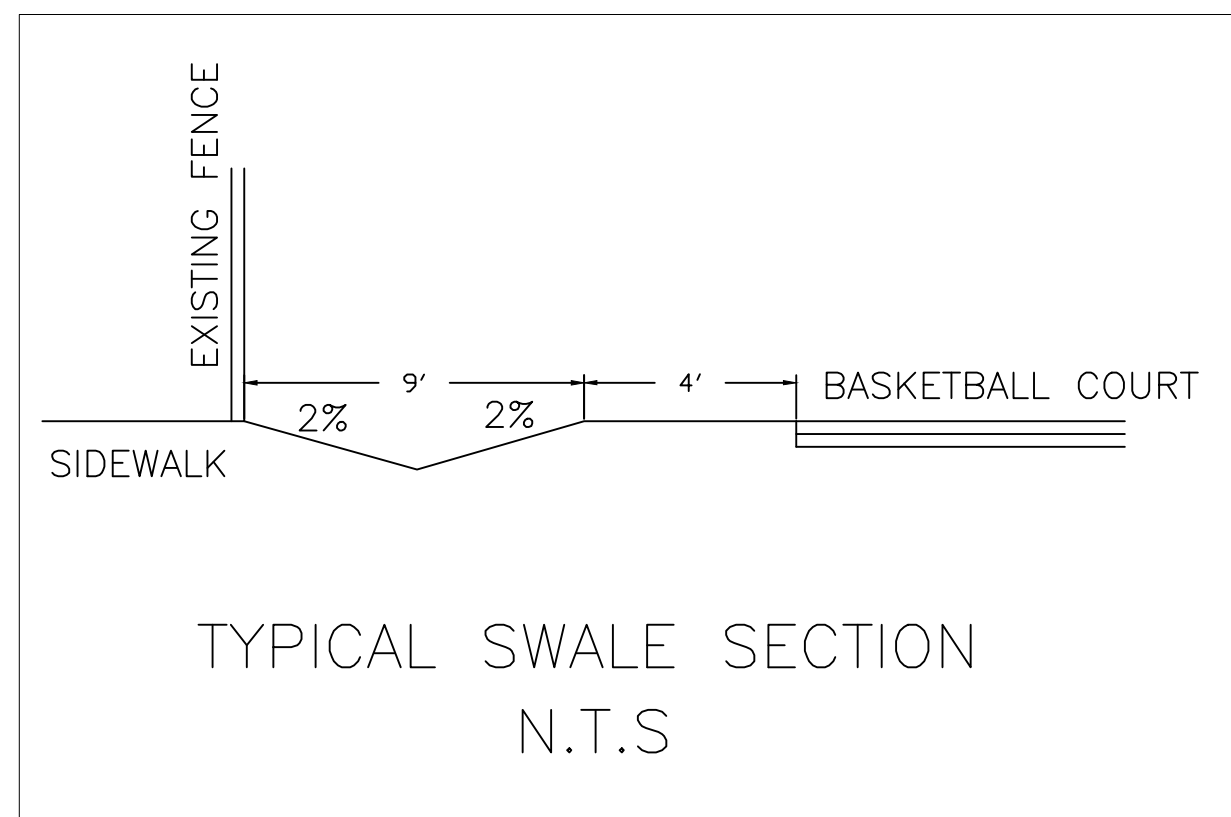

General Notes

No.	Revision/Issue	Date

Firm Name and Address

Project Name and Address
TAFTVILLE BASKETBALL COURT
RECONSTRUCTION
DRAWN BY: JP LAGUERRE

Project	Sheet
Date 12/11/2019	1
Scale 1":10'	