

**EAST LYME PUBLIC SAFETY BUILDING RENOVATIONS  
277 WEST MAIN STREET  
NIANTIC, CT 06357**

S/P+A PROJECT NO. 19.087

**DATE: March 23, 2020**

The following changes to the Drawings and Project Specifications shall become a part of the Drawings and Project Specifications; superseding previously issued Drawings and Project Specifications to the extent modified by Addendum No. 3.

**General Information/Clarifications:**

- **Bid Due Date has been extended. Notification of revised Bid Due Date will be indicated in a future Addendum.**

**New Specifications:**

**Changes to the Specifications:**

**New Drawings (Attached as Part of this Addendum):**



**Changes to the Drawings:**

- Delete: Drawing P101 “First Floor East Partial Plan - Plumbing”, dated 2/12/20.
- Add: Revised Drawing P101 “First Floor East Partial Plan - Plumbing”, dated 3/24/20. (1 page)

**The bid due dates are CHANGED by this Addendum.**

The Addendum consists of one (1) page of 8½” x 11” text, and one (1) page of 30” x 42” drawings.

End of Addendum #3

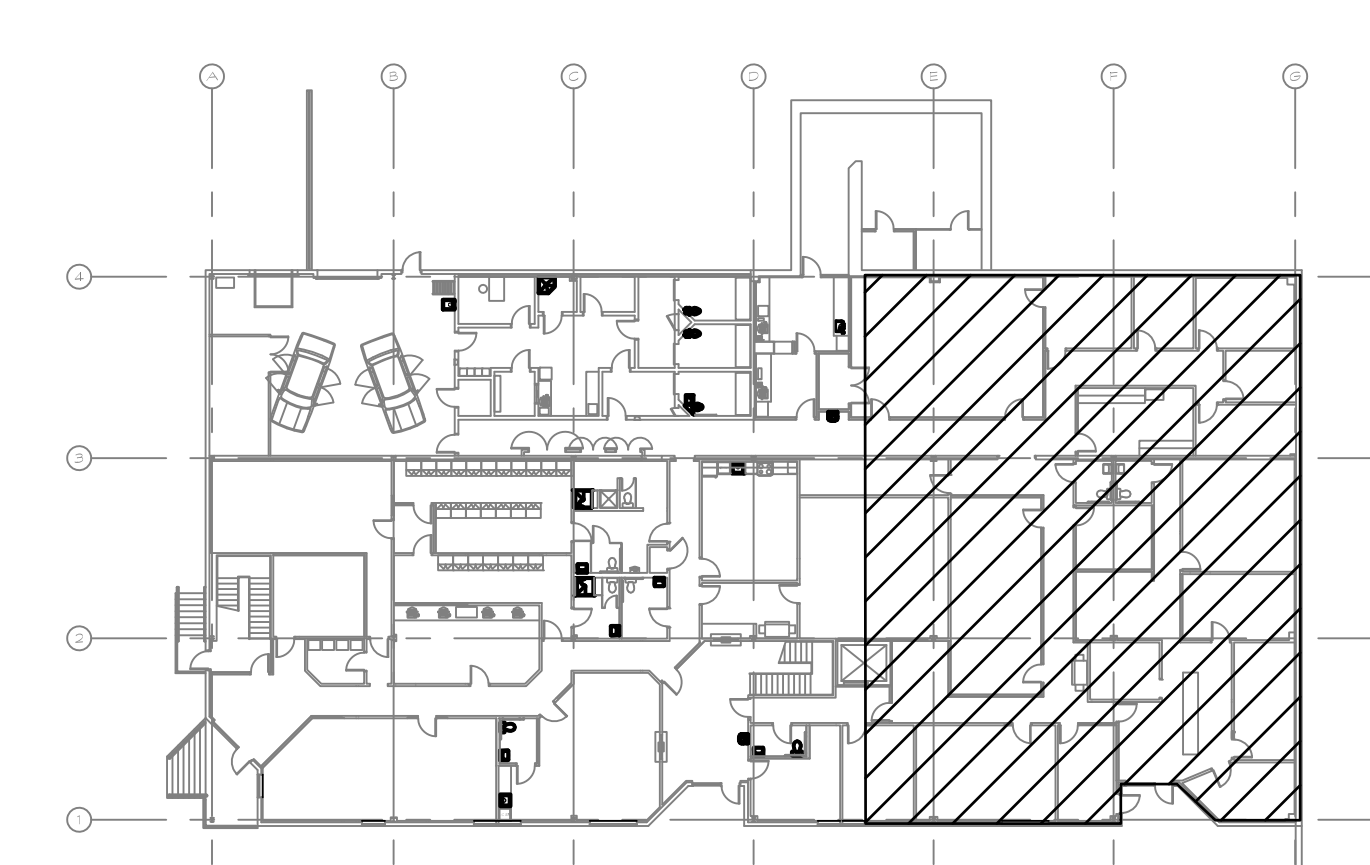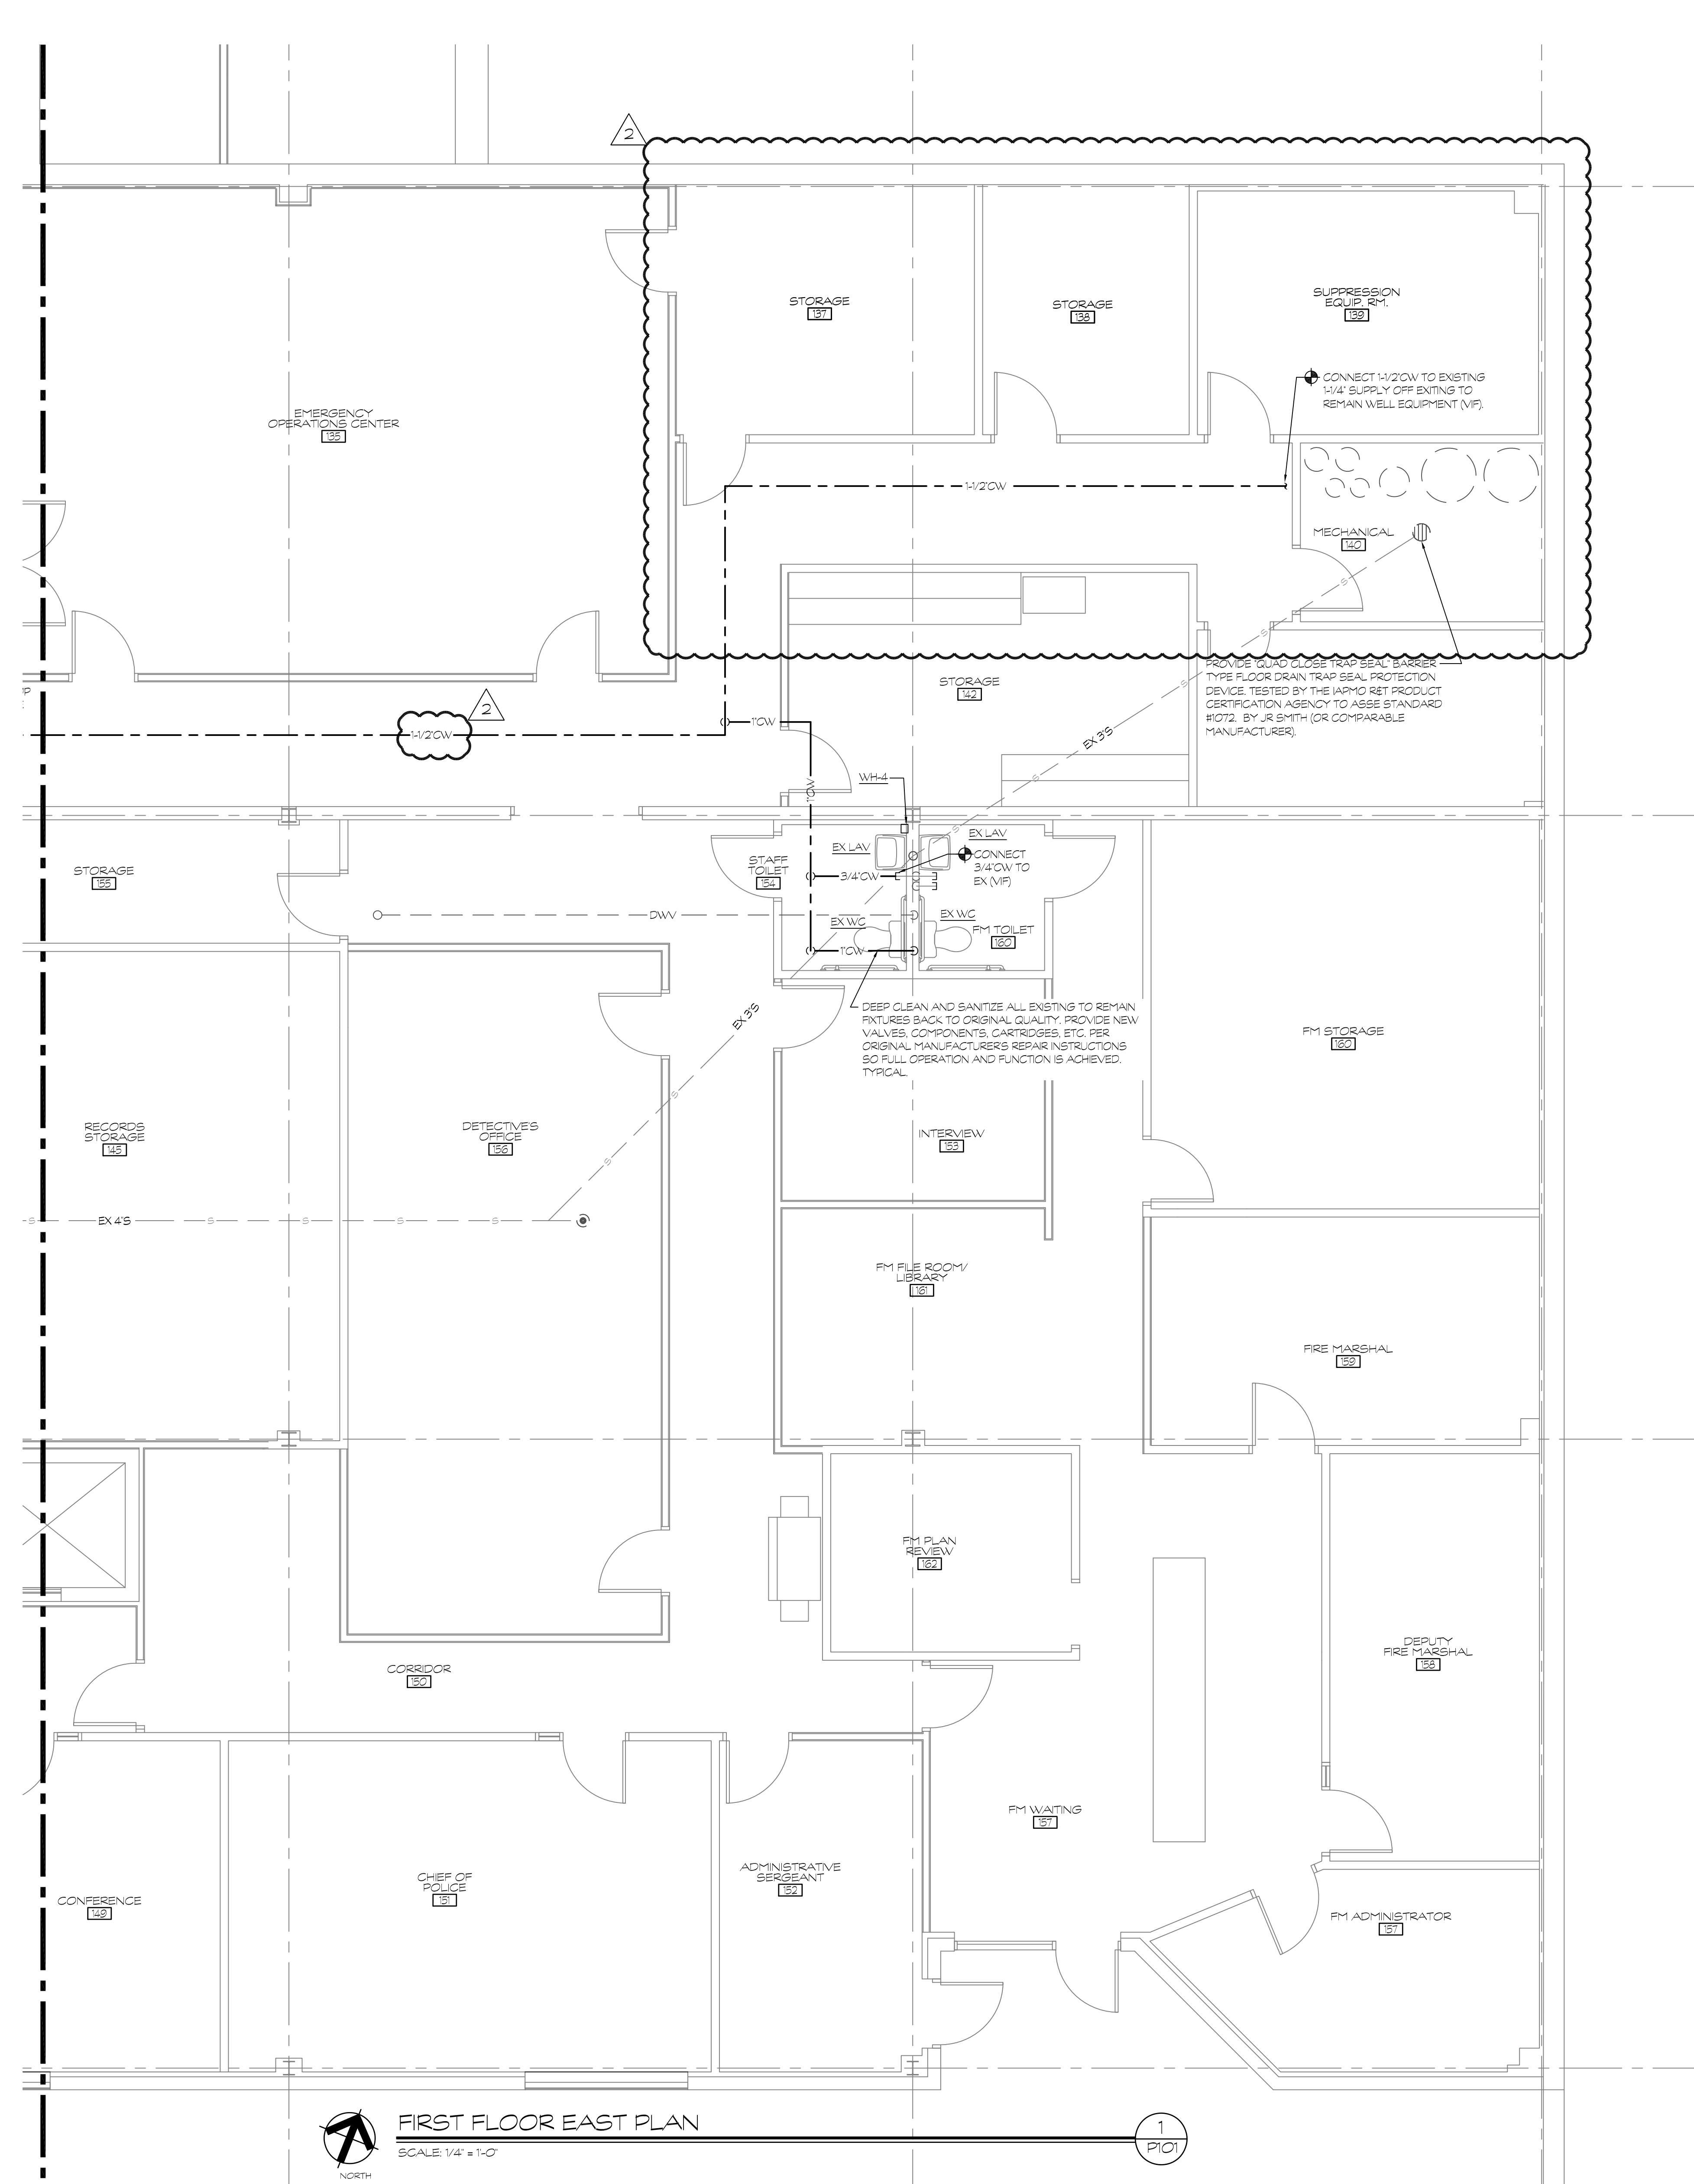

**FIRST FLOOR EAST PLAN**  
 SCALE: 1/4" = 1'-0"  
 NORTH

**KEY PLAN 1<sup>ST</sup> FLR**

Project Title:  
 Renovations to:  
 East Lyme Public Safety Complex

227 West Main Street  
 Niantic, CT



**SILVER / PETRUCCELLI + ASSOCIATES**  
 Architects / Engineers / Interior Designers  
 3190 Whitney Avenue, Hamden, CT 06518-2340  
 One Post Hill Place, New London, CT 06320  
 Tel. 203 230 9007 Fax. 203 230 8247  
 silverpetrucci.com

Revision	Description	Date	Revised By
1	REVISION 2	3/24/2020	MPB

Drawing Title:  
**First Floor East Partial  
 Plan - Plumbing**

Date: 2/12/2020  
 Scale: AS NOTED  
 Drawn By: MPB  
 Project Number: 19-087  
 Drawing Number: **P101**