


Part Plan Loft Stair Bay Demo Work:


Scale: 1/4" = 1'-0"

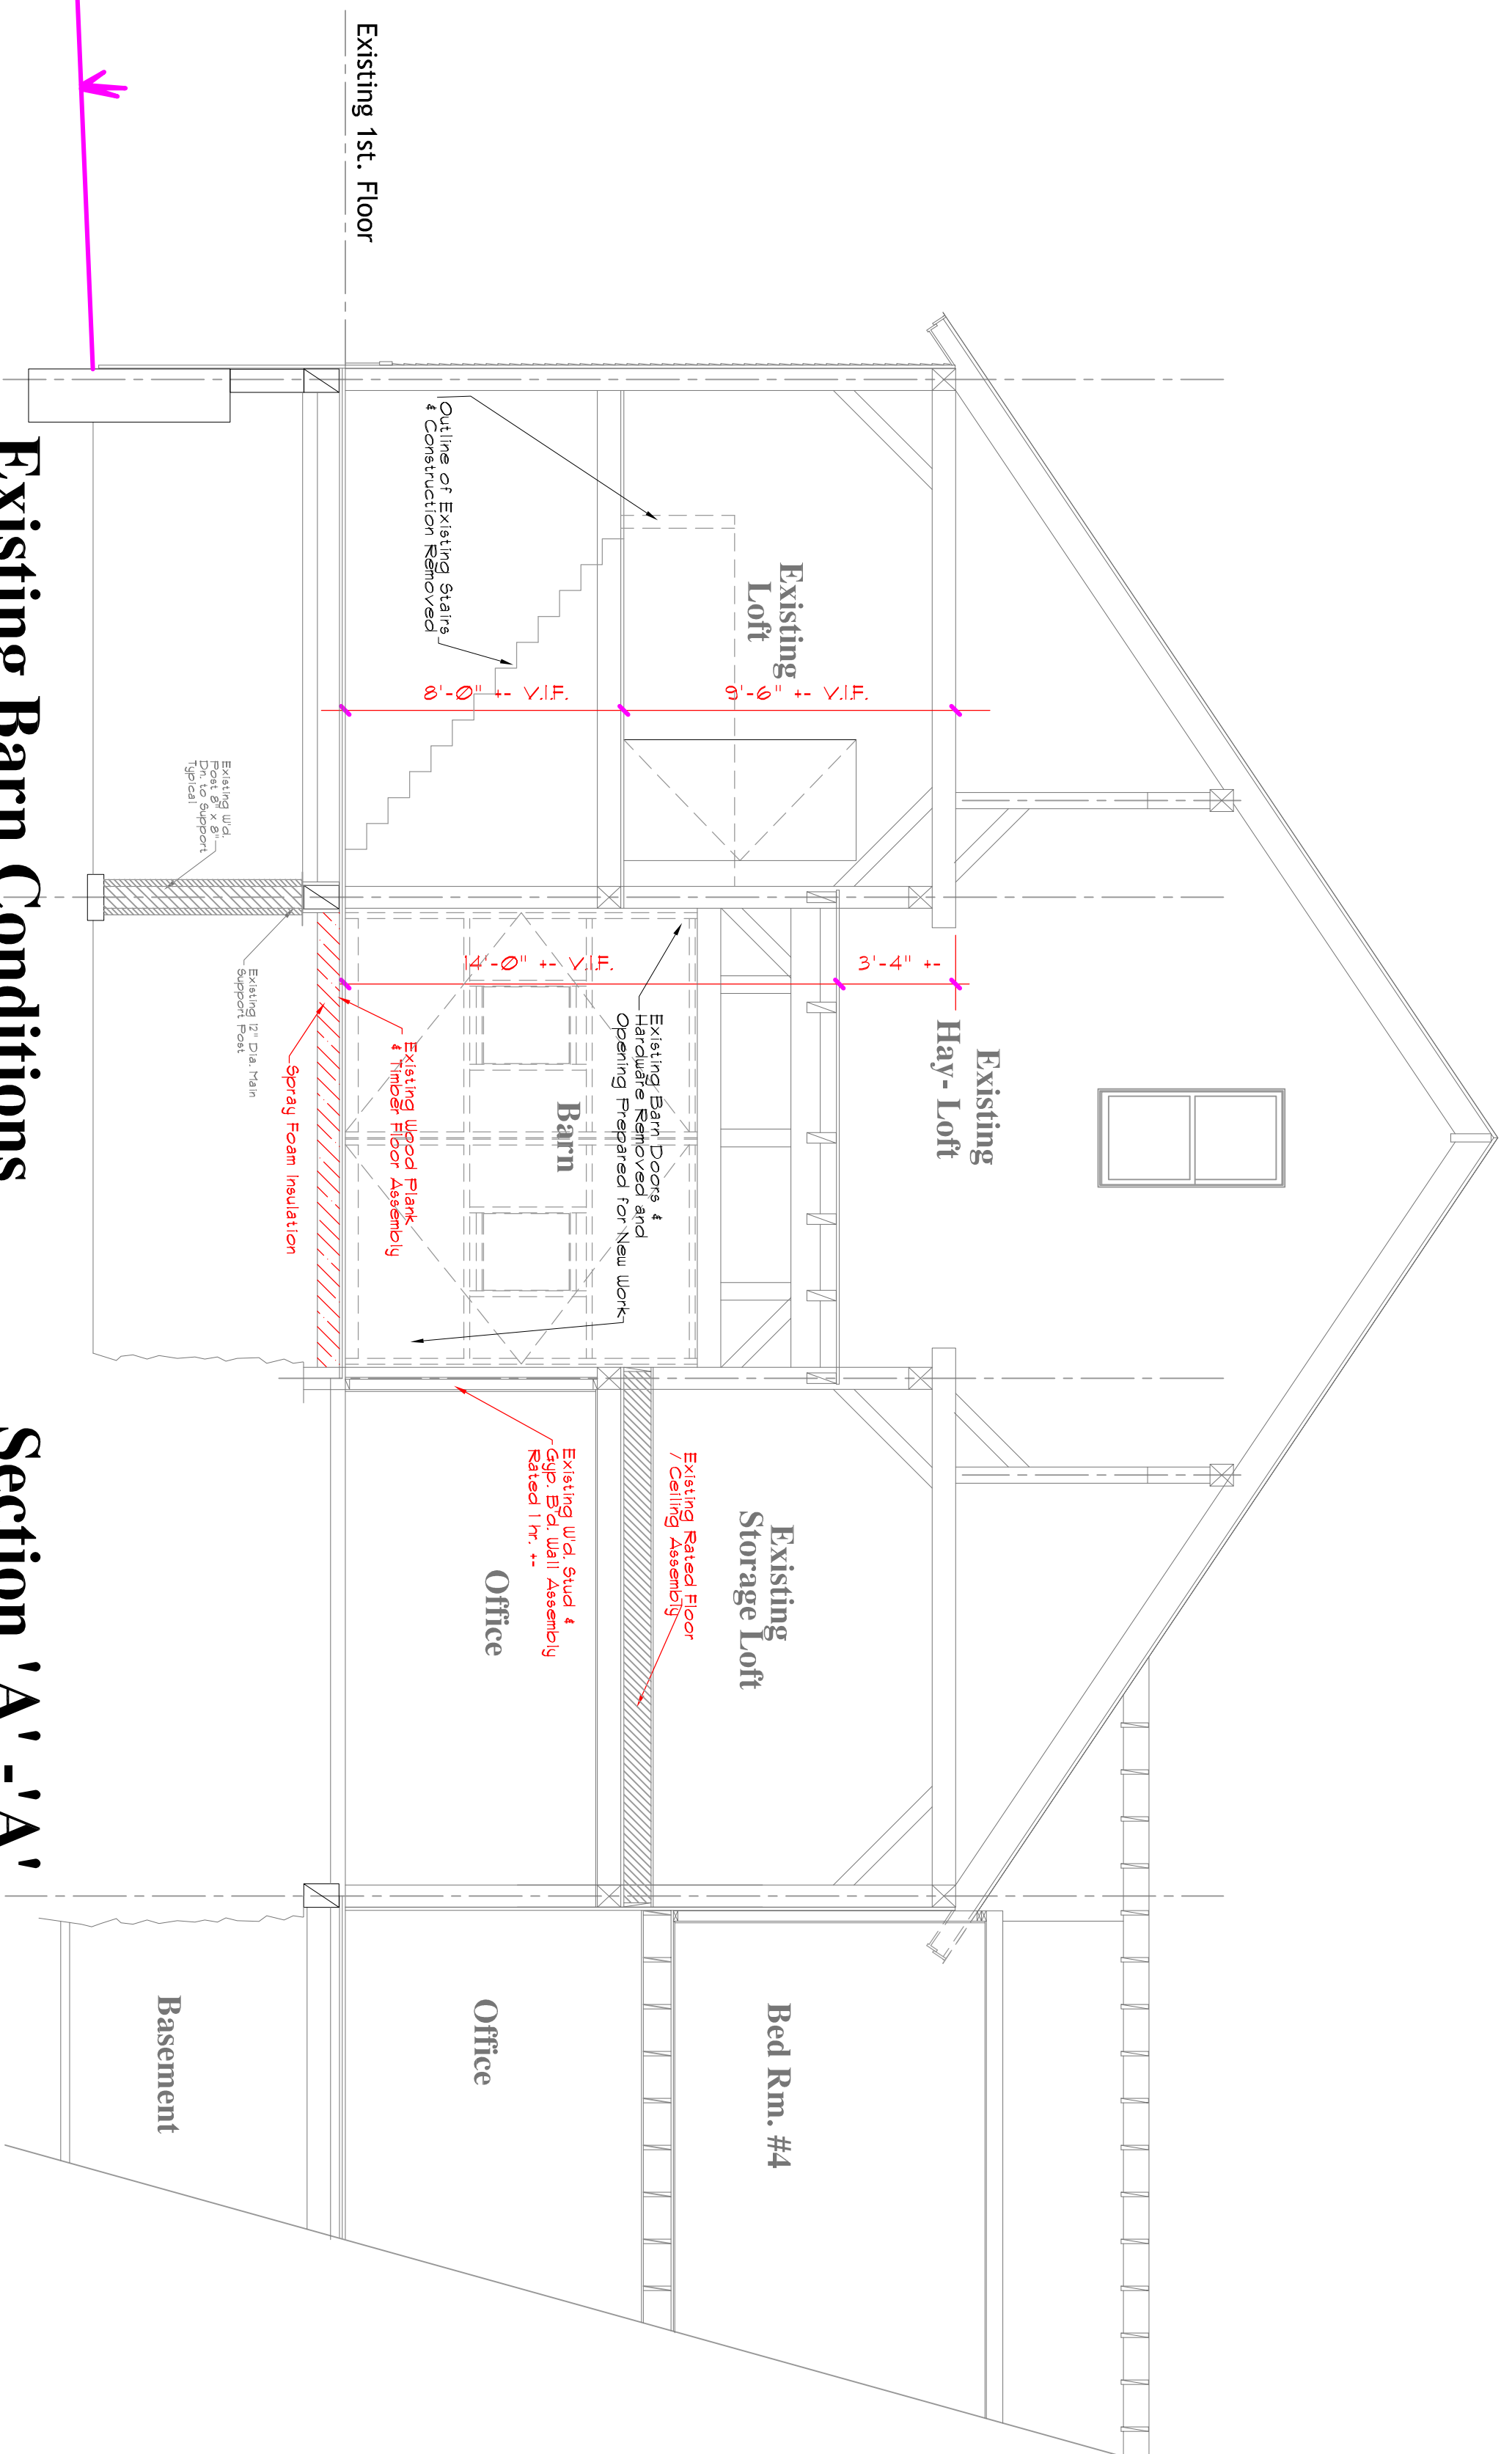

Existing Barn Conditions

Section 'A' - 'A'


Scale: 1/4" = 1'-0"

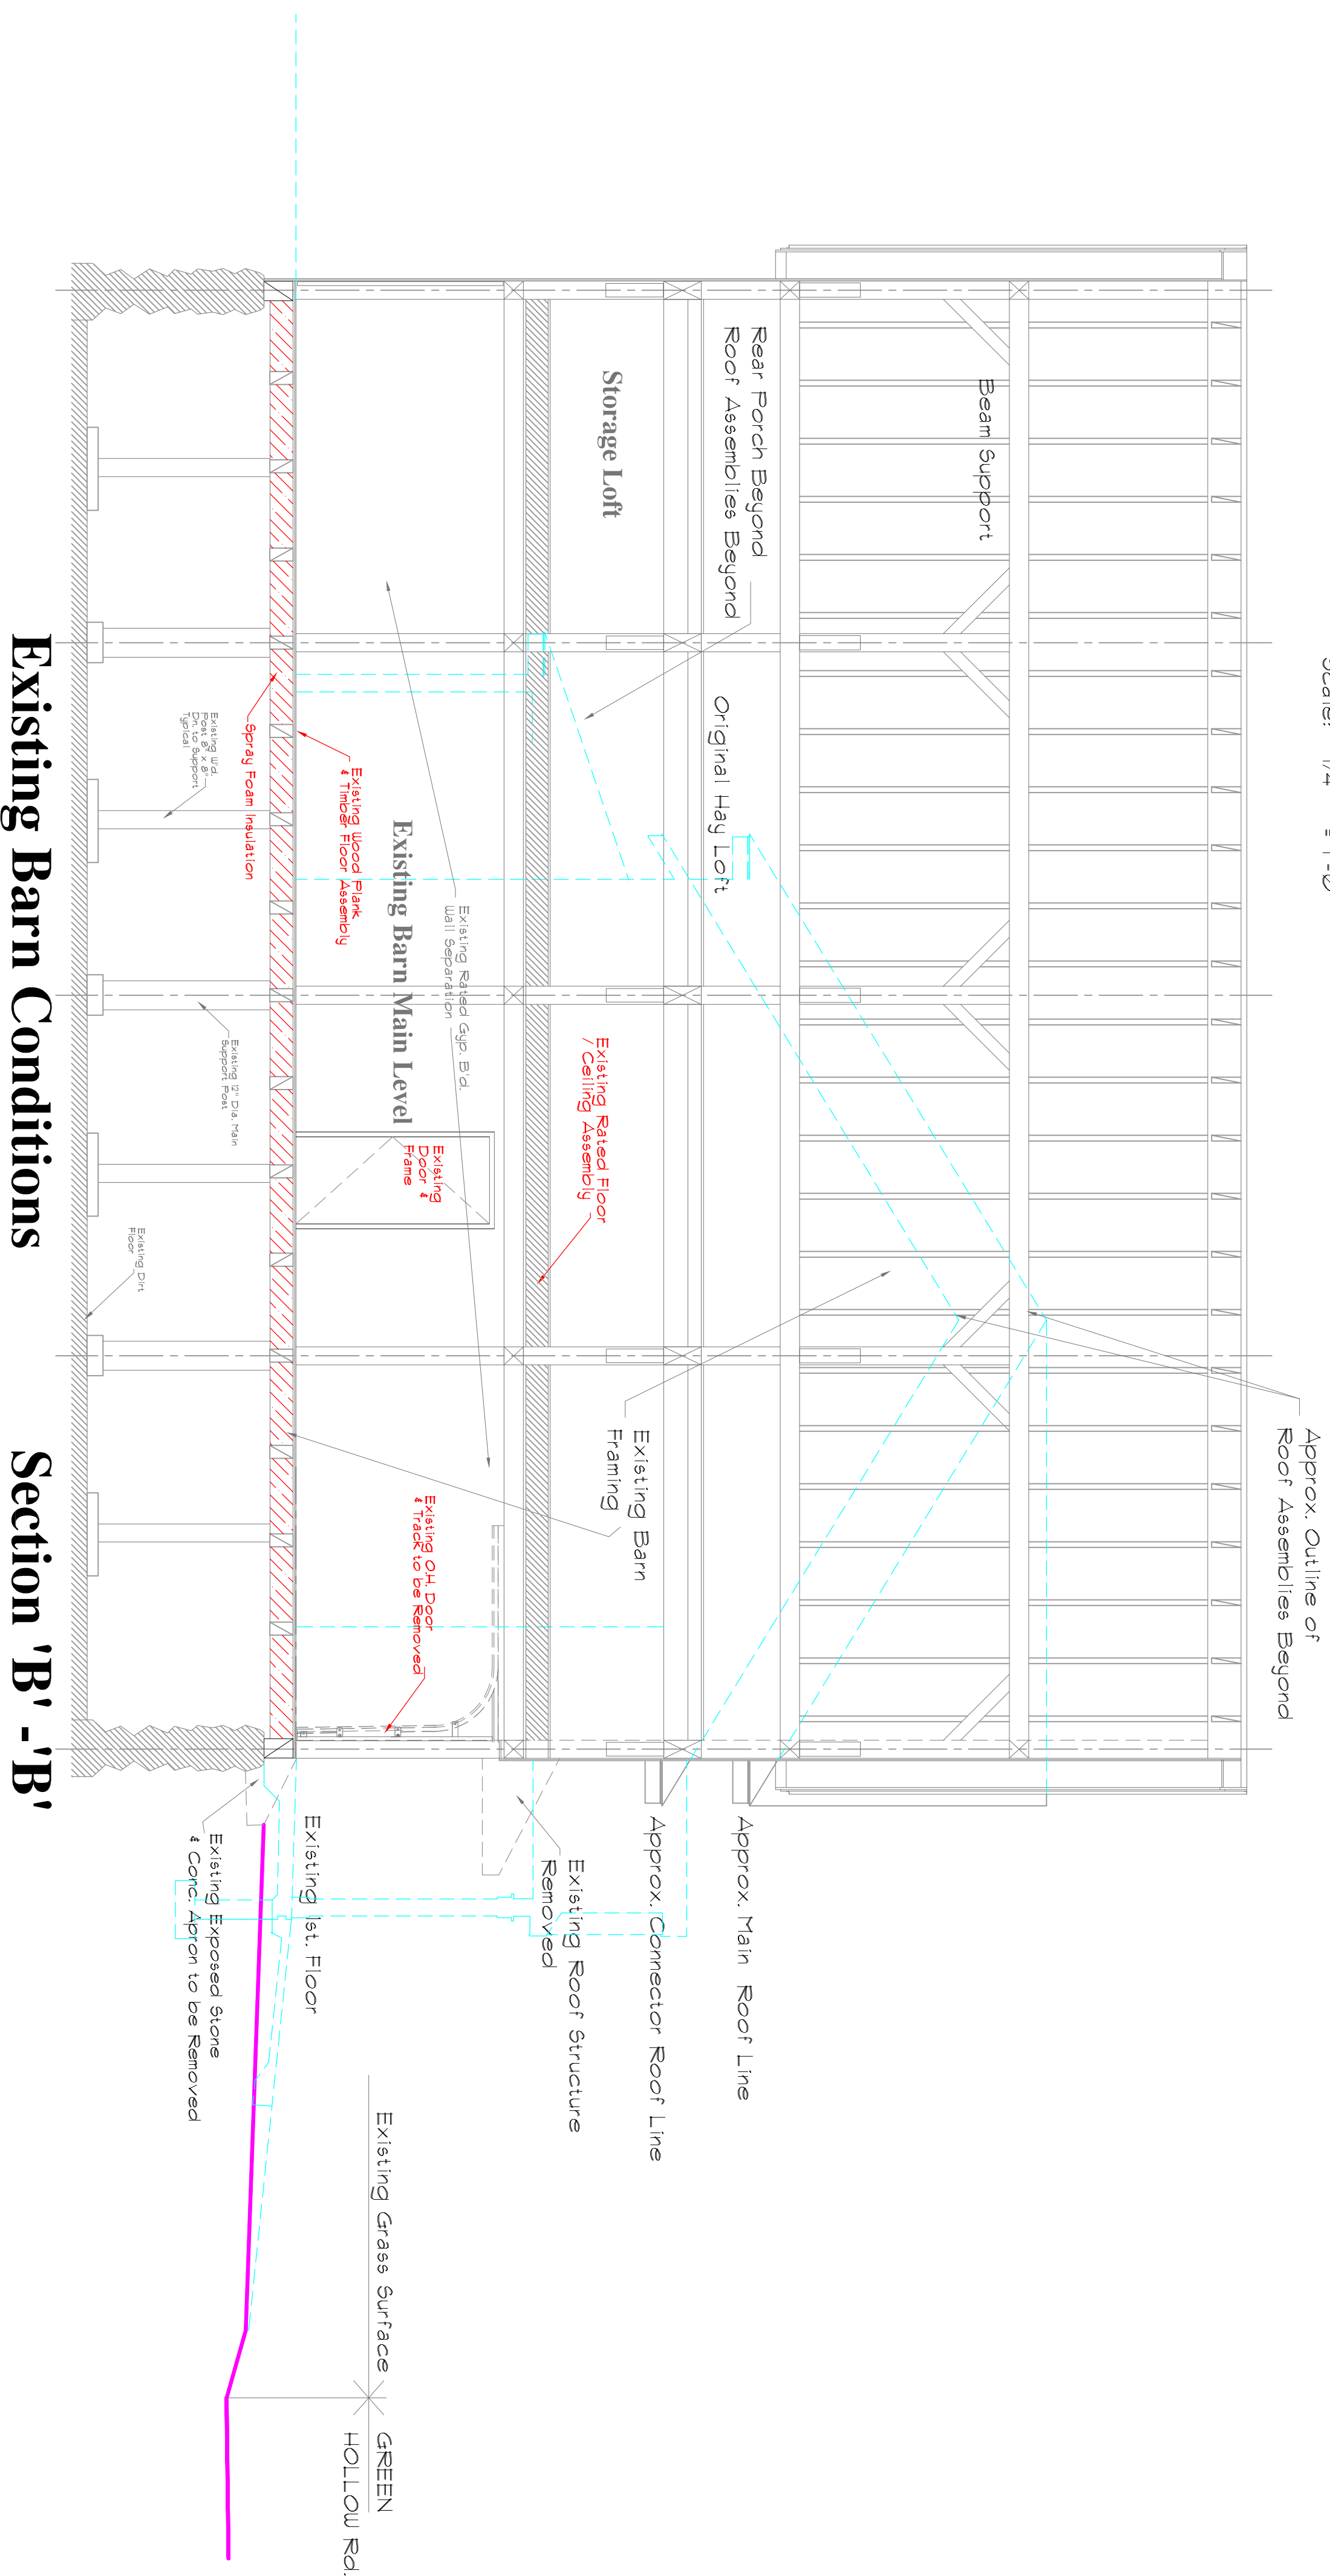

Existing Barn Conditions

Section 'B' - 'B'

Scale: 1/4" = 1'-0"

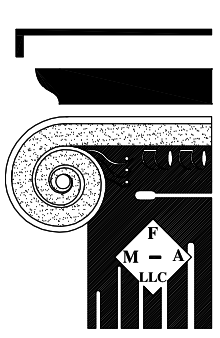

Fred Marzec - Architects, LLC
 Architects and Planners
 282 Franklin Street
 Norwich, CT 06360
 Tel: (860) 887-5870 Fax: (860) 887-5874
 Email address: fred@fredmarzec.com

Danielson Domestic Violence Shelter
Scheduled Renovations and Modernization's
Killingly, CT.

Existing Conditions
 Existing Barn
 Interior Demolition

PROJECT NO. 2017-0312

SCALE: AS NOTED
 DRAWN BY: FRED M.
 CHECKED BY: FRED M.
 DATE: DEC. 23, 2019
FC/
ED-3

Copyright © 2019 Fred Marzec - Architects, LLC. The designs and drawings are the Property of Fred Marzec - Architects, LLC, and were prepared as an instrument of service to the Owner of this project. They may not be duplicated or used in part or whole, in any other location, purpose, project or Owner without the express written consent of Fred Marzec - Architects, LLC.