


LEGEND

- THREELINE
- BRUSHLINE
- BRUSH
- POST
- CATCH BASIN
- UTILITY POLE WITH LIGHT
- UTILITY POLE
- GRUYE
- CONCRETE
- STONE WALL
- RETAINING WALL
- FENCE
- WATERLINE
- SEWERLINE
- REVISIONS
- APPROXIMATE LOCATION OF SEPTIC AREAS FROM EXISTING MAPS AND LIMITED FIELD OBSERVATION
- APPROXIMATE LOCATION OF WWT AND LIMITED FIELD OBSERVATION

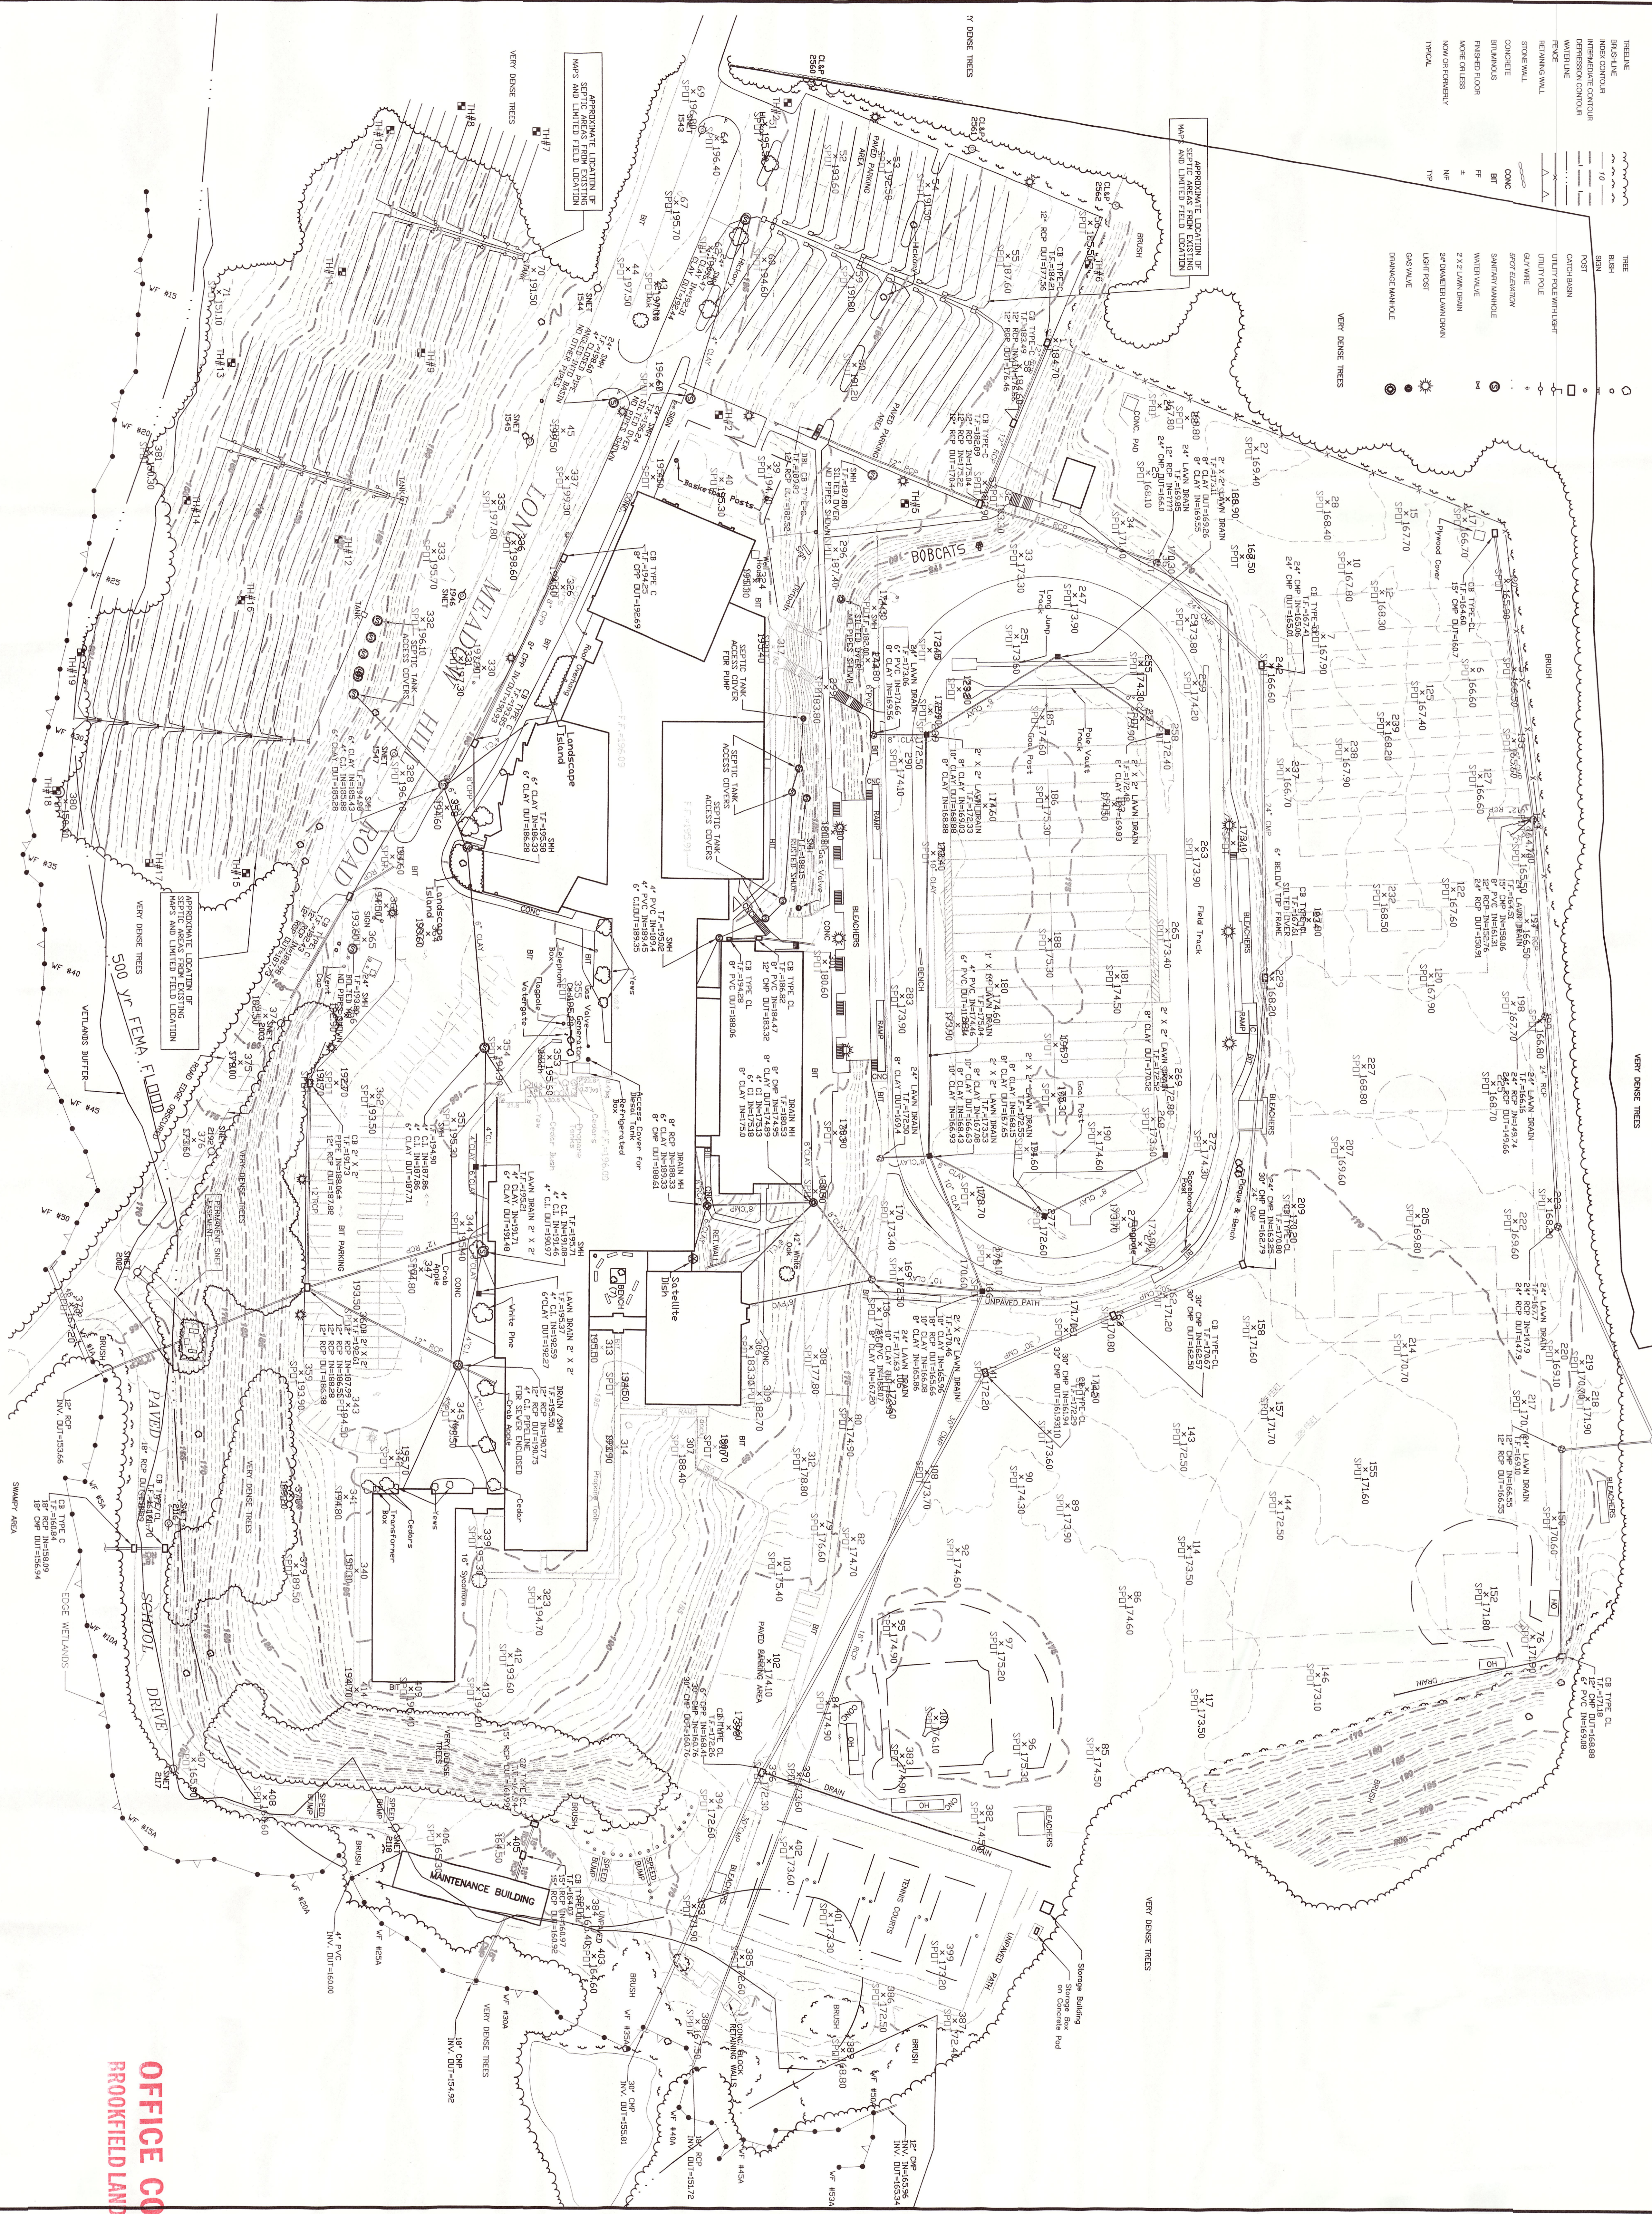

REVISIONS:

- CONSULTANTS:
- SITE/CIVIL:
- MECHANICAL:
- STRUCTURAL:
- LANDSCAPE ARCHITECTURE:
- PLUMBING:
- ELECTRICAL:
- MECHANICAL:
- STRUCTURAL:
- LANDSCAPE ARCHITECTURE:
- PLUMBING:
- ELECTRICAL:

ALTERATIONS AND ADDITIONS TO BROOKFIELD HIGH SCHOOL
BROOKFIELD, CONNECTICUT

STATE PROJECT NO. 018-0044

Jeter
Cook & Jenson
Architects, Inc.

RECEIVED
DEC 11 2008

P.C. 12/4/03
P.M. 02/4/01
JOB 0244/01
DRAWN VA
SCALE 1"=50'-0"
EXISTING CONDITIONS PLAN

C-01